



COPYRIGHT NOTE
 This drawing is the property of
 Marcell Architecture, LLC
 and is not to be reproduced
 or transmitted in any form
 or by any means, electronic
 or mechanical, including
 photocopying, recording, or
 by any information storage
 and retrieval system, without
 the prior written permission
 of Marcell Architecture, LLC.

NO.	DESCRIPTION	BY	DATE
1			
2			
3			
4			
5			

PROJECT DESCRIPTION:
 Phoenix 410 Main Street - LLC
 Phoenix 410 Main Street - LLC
 METUCHEN, NJ 08840
 Job No. 19-13 410 Main


Marcell Architecture
 505 Main Street
 Metuchen NJ 08840
 (732) 662-8924 (F) 732-662-8826
 mar@mm-arch.com
 610 Ave Seaside Park, NJ 08752




(Signature)
 NJ LICENSE # 16478
 PA LICENSE # 40392

DATE:
 12.14.2020
SCALE:
 AS NOTED
SHEET:


A-1

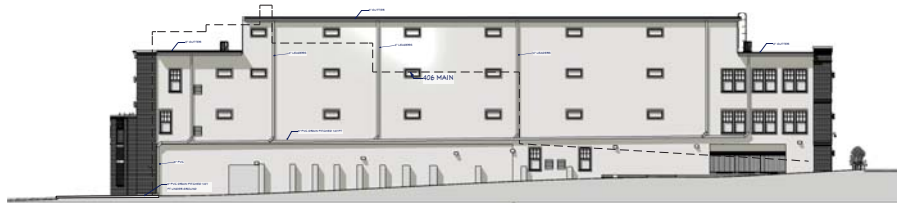


SOUTH SIDE ELEVATION (ALLEY) 1/16 in = 1 ft

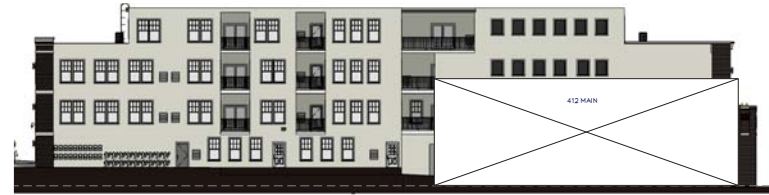

NORTH ELEVATION (HILLSIDE AVE SIDE) 1/16 in = 1 ft

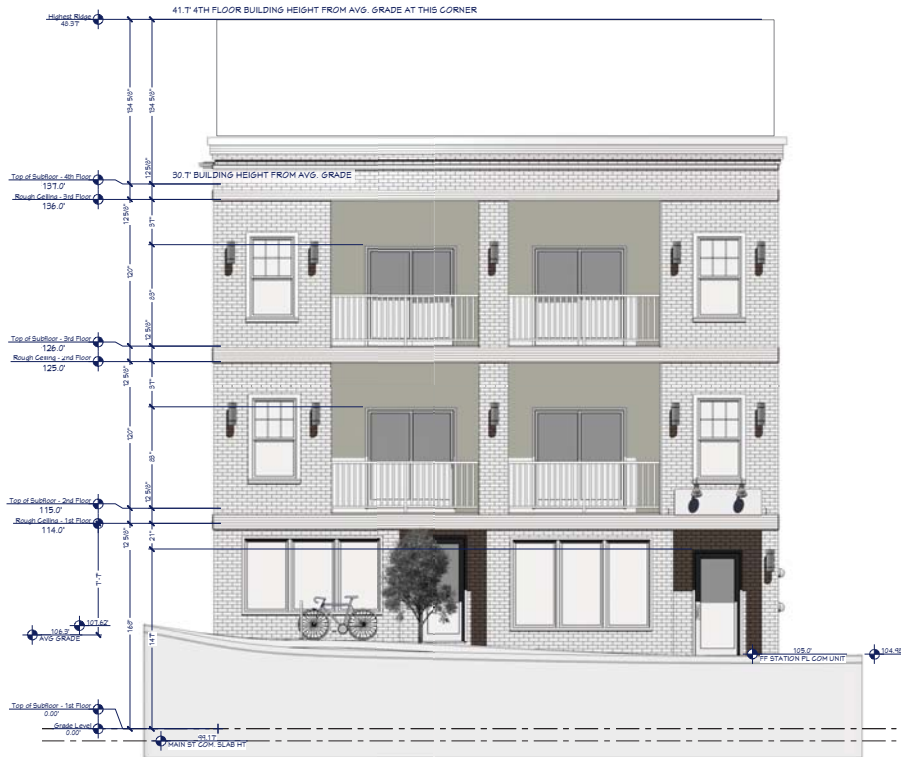

STATION PLACE ELEVATION 1/4 in = 1 ft

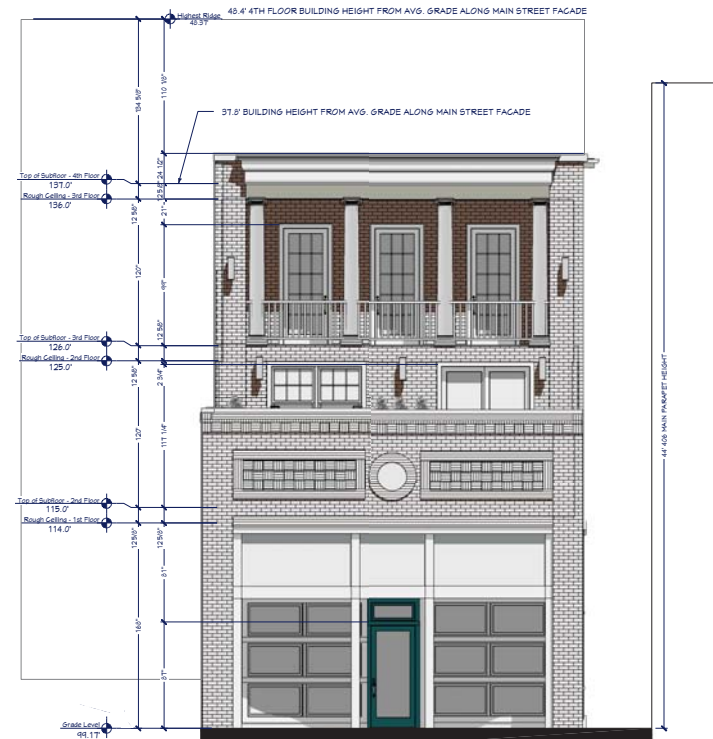

MAIN STREET ELEVATION 1/4 in = 1 ft

COPYRIGHT NOTE
 All rights reserved. No part of this document may be reproduced, stored in a retrieval system, or transmitted in any form or by any means, electronic, mechanical, photocopying, recording, or by any information storage and retrieval system, without the prior written permission of the copyright owner.

NO.	DESCRIPTION	BY	DATE
1			
2			
3			
4			
5			

PROJECT DESCRIPTION:
 Phoenix 410 Main Street, LLC
 505 Main Street
 Metuchen, NJ 08840
 (732) 662-5824 (F) 732-662-5826
 mark@mpm-arch.com
 610 Ave Seaside Park, NJ 08752
 Job No. 19-13-410 Main

Marcille Architecture
 505 Main Street
 Metuchen, NJ 08840
 (732) 662-5824 (F) 732-662-5826
 mark@mpm-arch.com
 610 Ave Seaside Park, NJ 08752


M
 NJ LICENSE # 64-98
 PA LICENSE # 40392

DATE:
 12.14.2020
SCALE:
 AS NOTED
SHEET:


A-2




"A" SECTION (LOOKING SOUTH TOWARD TRAIN) 1/8 in = 1 ft

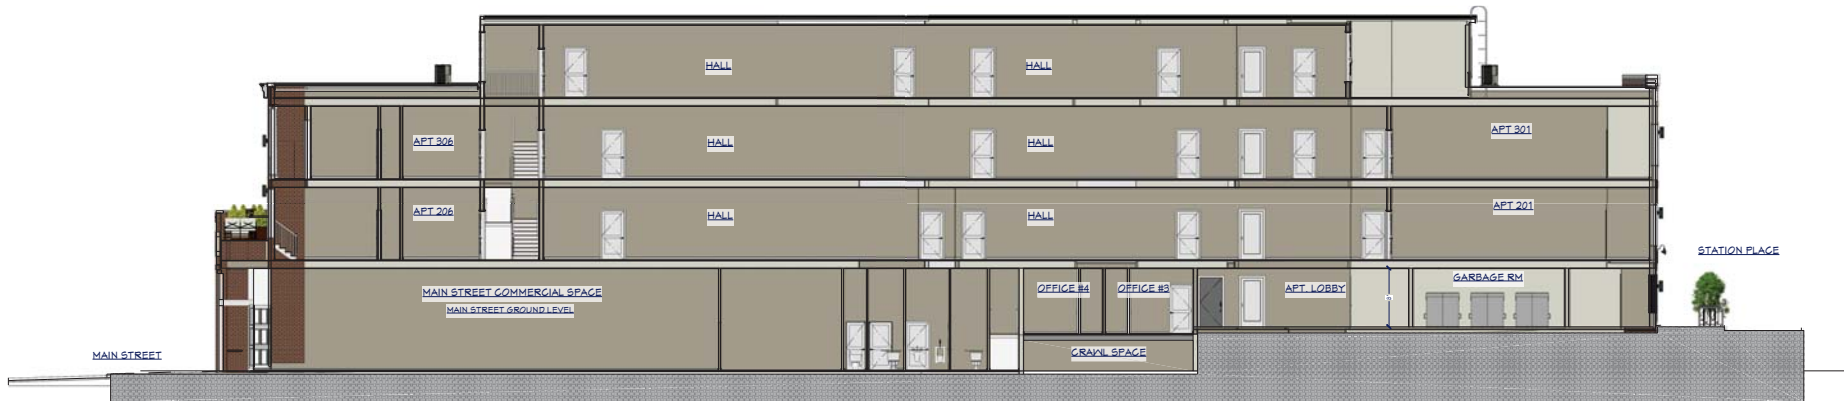

"B" SECTION @ HALLWAY (LOOKING NORTH) 1/8 in = 1 ft

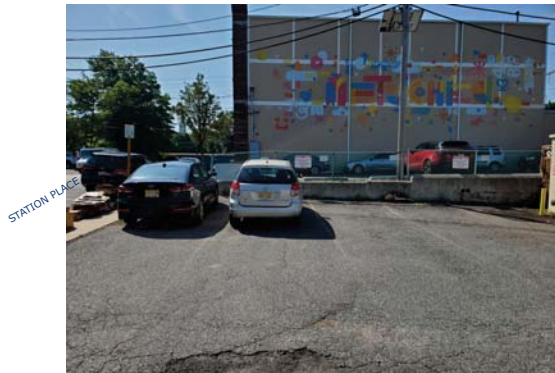

EXISTING PARKING

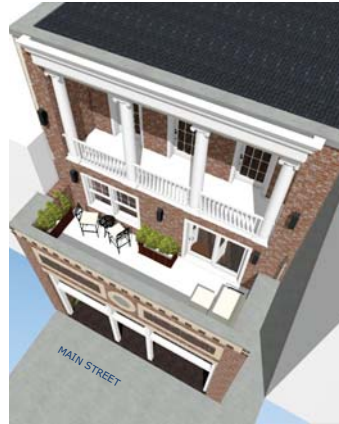

"BIRDS EYE" VIEW





© COPYRIGHT NOTE
 This drawing is the property of Marcille Architecture, LLC. It is to be used only for the project and location specified herein. No part of this drawing may be reproduced, stored in a retrieval system, or transmitted in any form or by any means, electronic, mechanical, photocopying, recording, or by any information storage and retrieval system, without the prior written permission of Marcille Architecture, LLC.

NO.	DESCRIPTION	BY	DATE
1			
2			
3			
4			
5			

PROJECT DESCRIPTION:
 Phoenix 410 Main Street, LLC
 Phoenix 410 Main Street, LLC
 METZSCHEN, NJ 08840
 Job No. 19-13-410 Main

Marcille Architecture
 505 Main Street
 Metuchen, NJ 08840
 (732) 662-8824 (F) 732-662-8826
 mark@mm-arch.com
 6th Ave Seaside Park, NJ 08072
 NJ LICENSE # 16478
 PA LICENSE # 40392

DATE: 12.14.2020
SCALE: AS NOTED
SHEET: A-3

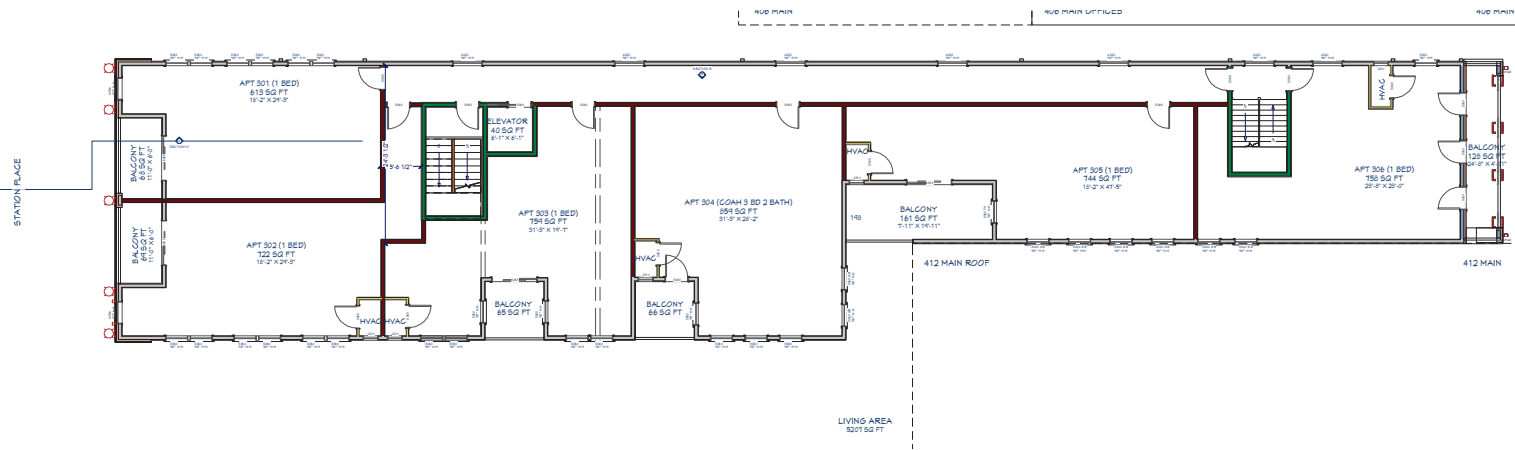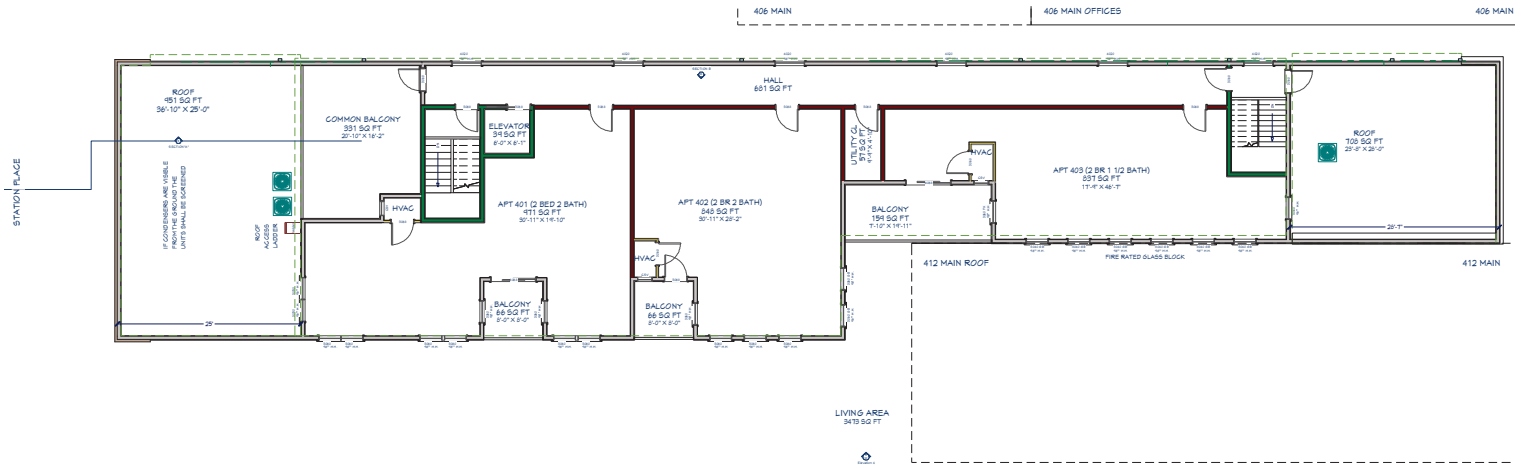

© COPYRIGHT NOTE
 This drawing is the property of
 Marcille Architecture, LLC
 and is not to be reproduced,
 copied, or transmitted in any
 form or by any means, electronic
 or mechanical, including
 photocopying, recording, or
 by any information storage and
 retrieval system, without the
 prior written permission of
 Marcille Architecture, LLC
 or its owner.

NO.	DESCRIPTION	BY	DATE
1			
2			
3			
4			
5			

PROJECT DESCRIPTION:
 Phoenix 410 Main Street, LLC
 Phoenix 410 Main Street, LLC
 METUCHEN, NJ 08840
 Job No. 19-13-410 Main

Marcille Architecture
 506 Main Street
 Metuchen, NJ 08840
 (732) 662-5824 (F) 732-662-5826
 mark@mm-arch.com
 610 Ave Seaside Park, NJ 08752



(Signature)
 NJ LICENSE # 16478
 PA LICENSE # 40392

DATE:
 12.14.2020

SCALE:
 AS NOTED

SHEET:

A-5