



2 PROPOSED FLOOR PLAN
PB-1 SCALE: 1/4" = 1'-0"



1 PROPOSED PLOT PLAN
PB-1 SCALE: 1/16" = 1'-0"

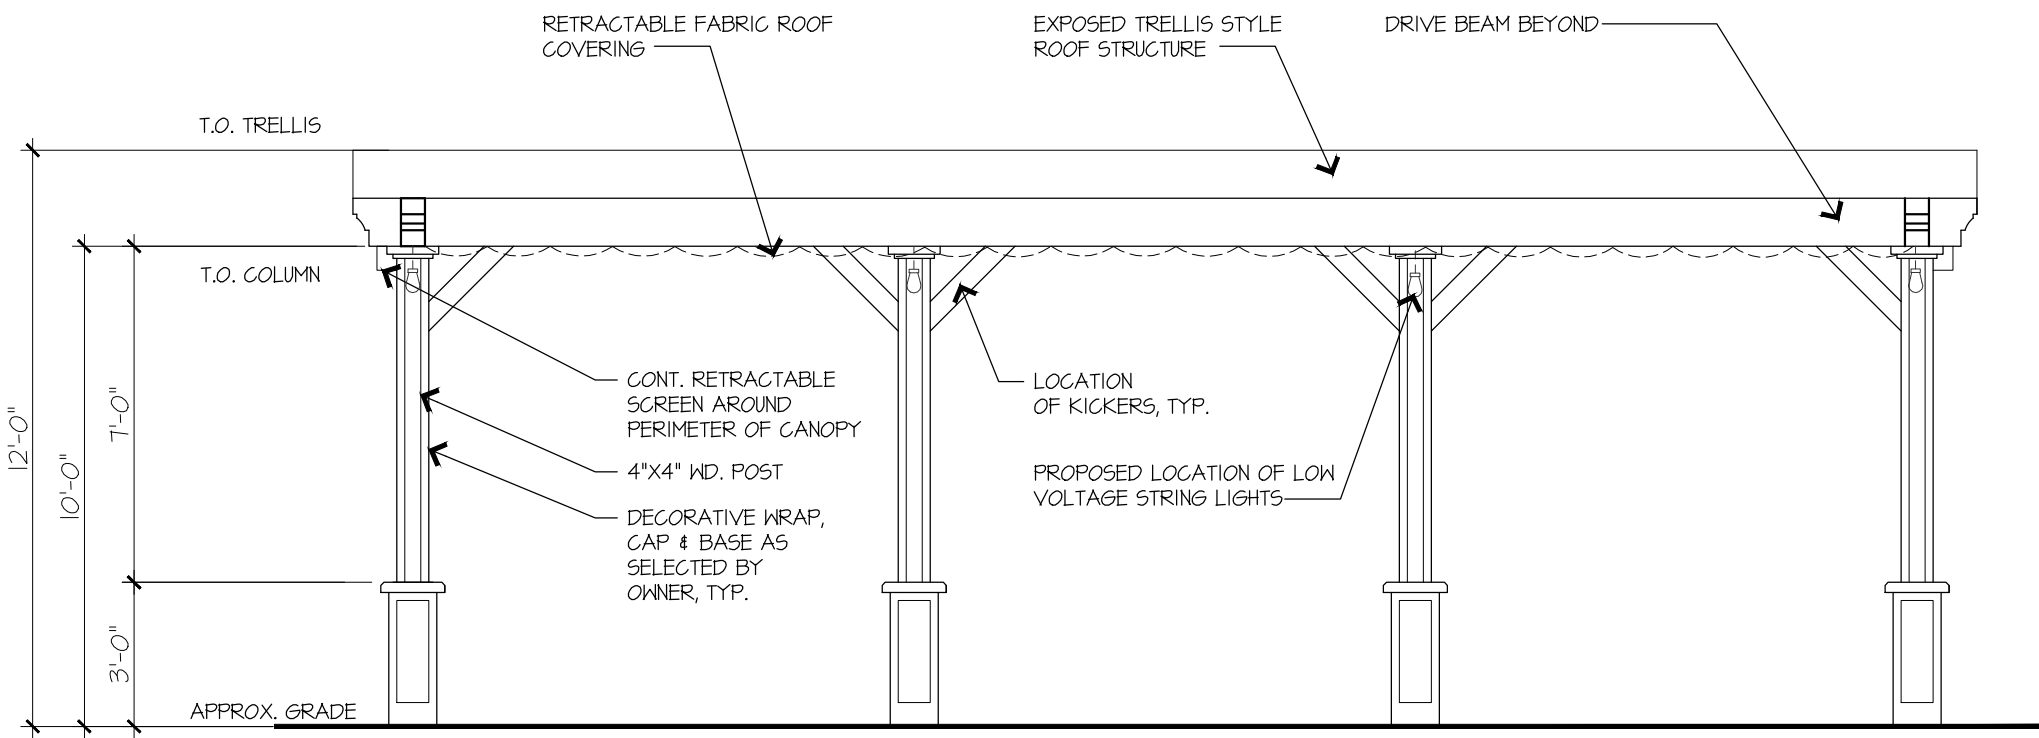

3 PROPOSED ELEVATION
PB-1 SCALE: 1/4" = 1'-0"

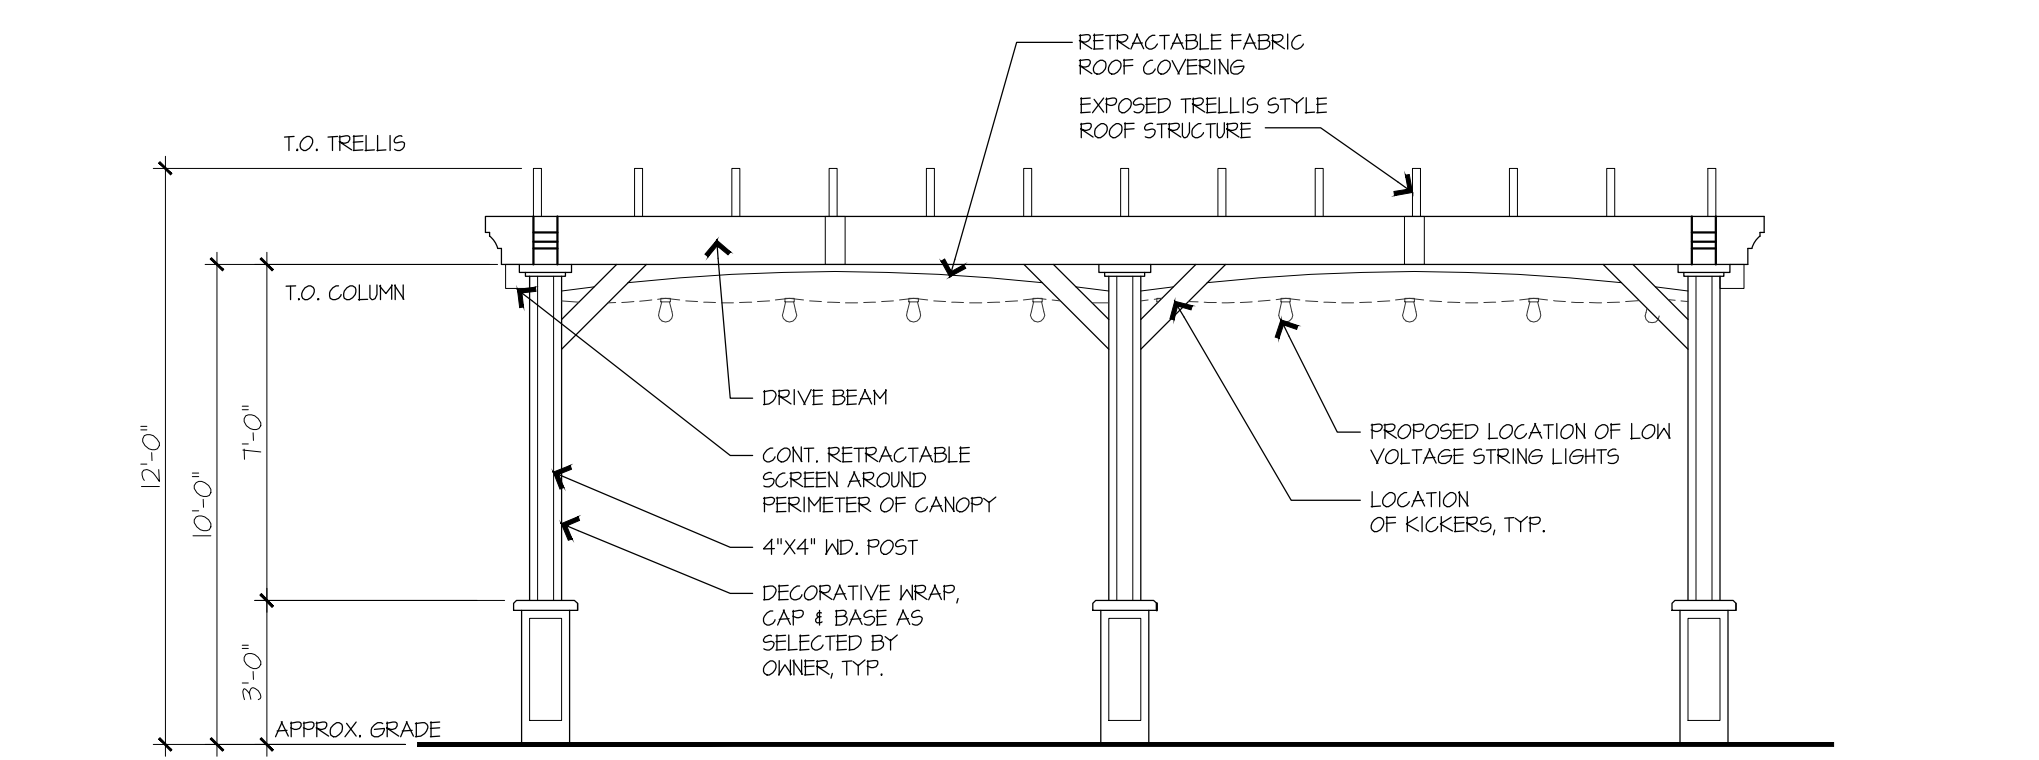


4 PROPOSED ELEVATION
PB-1 SCALE: 1/4" = 1'-0"

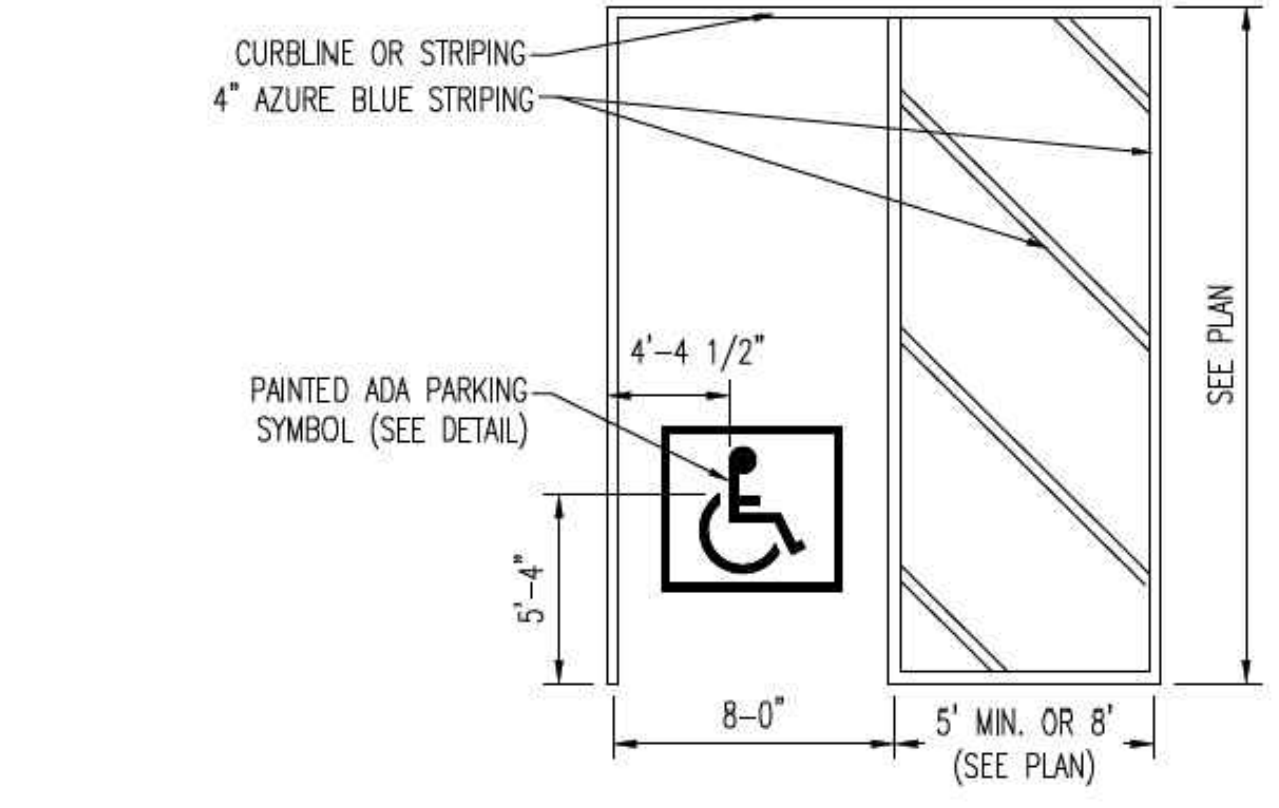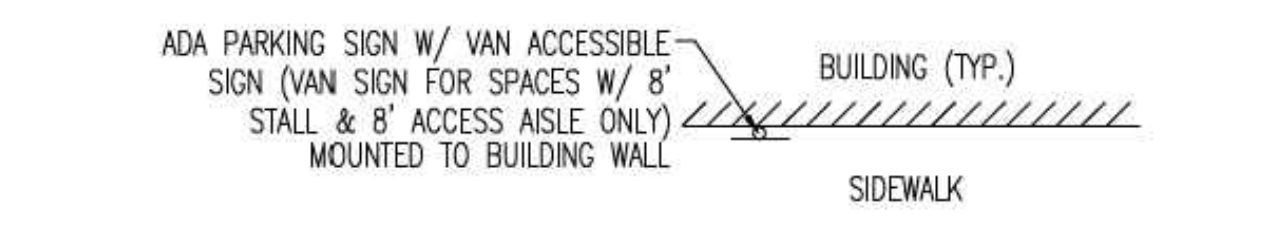

NOTES: 1. PAVEMENT STRIPING FOR ALL ADA PARKING SPACES SHALL BE PAINTED AZURE BLUE.
2. WHERE AN ADA PARKING STALL MEETS A STANDARD PARKING STALL, AN AZURE BLUE AND WHITE PAVEMENT STRIPE SHALL BE PAINTED.
3. ALL PAVEMENT STRIPING, MARKINGS AND SIGNAGE SHALL BE CONSTRUCTED IN ACCORDANCE WITH THE LATEST ADA ACCESSIBILITY GUIDELINES.



5 HANDICAP PARKING DETAILS
PB-1 SCALE: 1/4" = 1'-0"

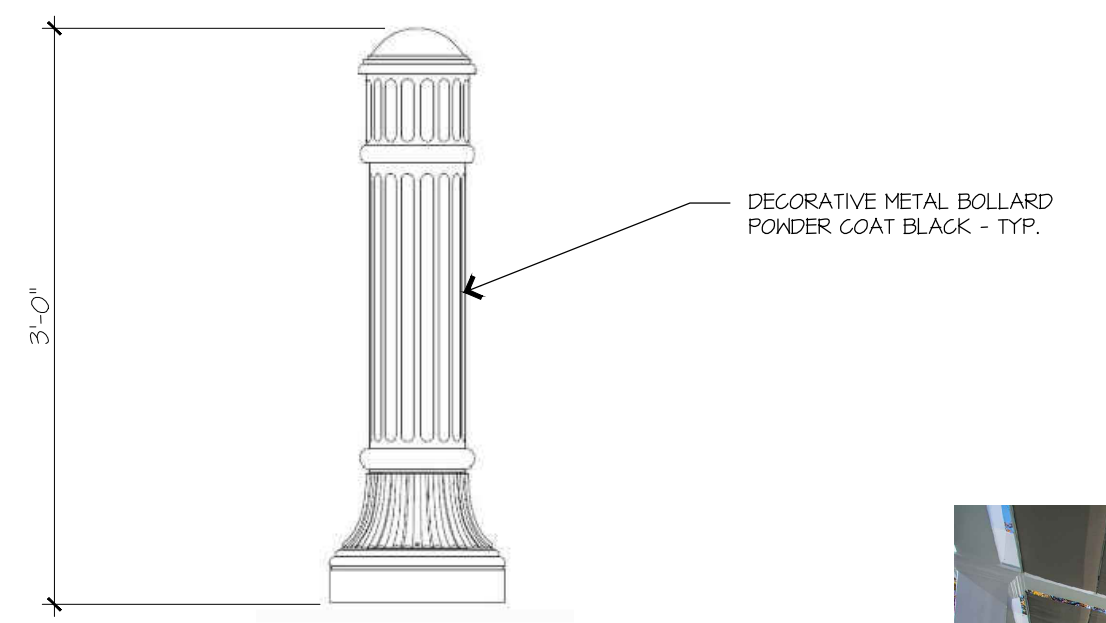

6 BOLLARD DETAIL
PB-1 SCALE: 1/4" = 1'-0"



HANDICAPPED PARKING SIGNS

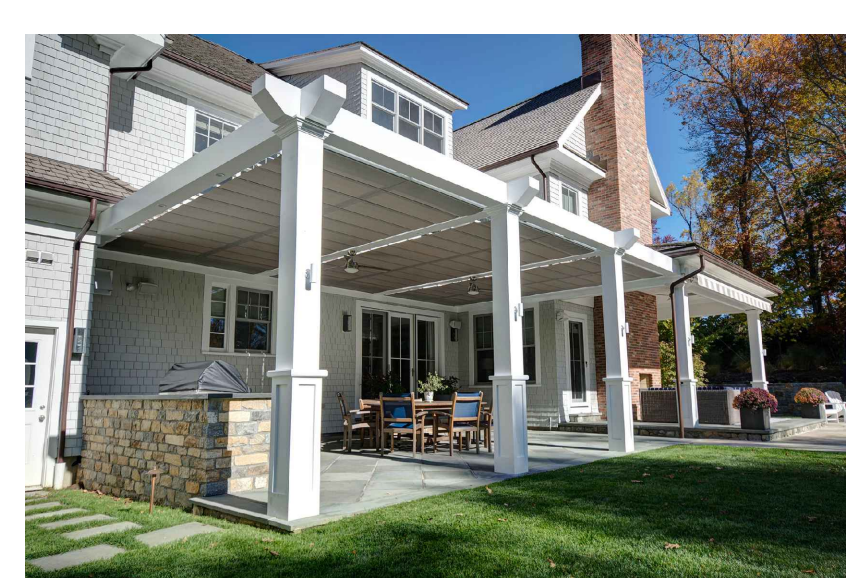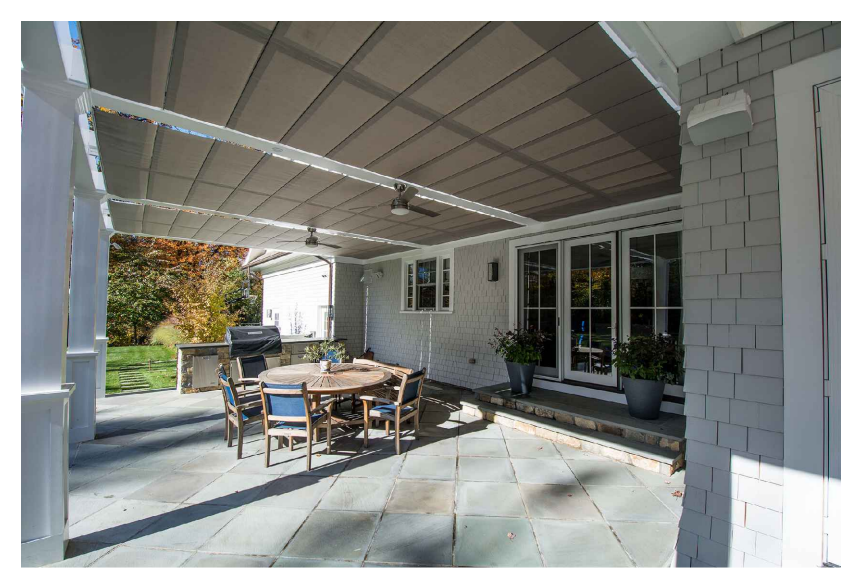

MICHAEL V TESTA ARCHITECT
a limited liability corp.
701 Tennent Road
Suite 201
Manalapan, NJ 07726
T. 732.972.9177
F. 732.972.9178
www.mvtaarchitect.com

Michael V. Testa, II
MICHAEL V. TESTA, II
NEW JERSEY #13796

REVISIONS


4-12-22	Added Seating to plan
4-19-22	As per town comments
5-19-22	As per town comments
5-18-22	As per town comments
6-24-22	As per owner comments
7-26-22	As per town comments

ALL REPORTS, DRAWINGS, SPECIFICATIONS, COMPUTER FILES, FIELD DATA, NOTES AND OTHER DOCUMENTS PREPARED BY MICHAEL V. TESTA ARCHITECT, LLC AS INSTRUMENTS OF SERVICE SHALL REMAIN THE PROPERTY OF THE DESIGN PROFESSIONAL MICHAEL V. TESTA ARCHITECT, LLC. MICHAEL V. TESTA ARCHITECT, LLC SHALL RETAIN ALL COMMON LAW, STATUTORY AND OTHER RESERVED RIGHTS, INCLUDING WITHOUT LIMITATION, THE COPYRIGHT THEREON.

PROPOSED OUTDOOR PAVILIONS FOR:
METUCHEN INN
424 MIDDLESEX AVE.
METUCHEN, NEW JERSEY
PROPOSED PLAN & ELEVATIONS

DATE ISSUED: 03.29.22
SCALE: As Noted
DRAWN BY: FLM
CHECKED BY: MVT2
FILE NAME: 21-METUCHEN INN
PROJECT NUMBER: 2191

PB-1

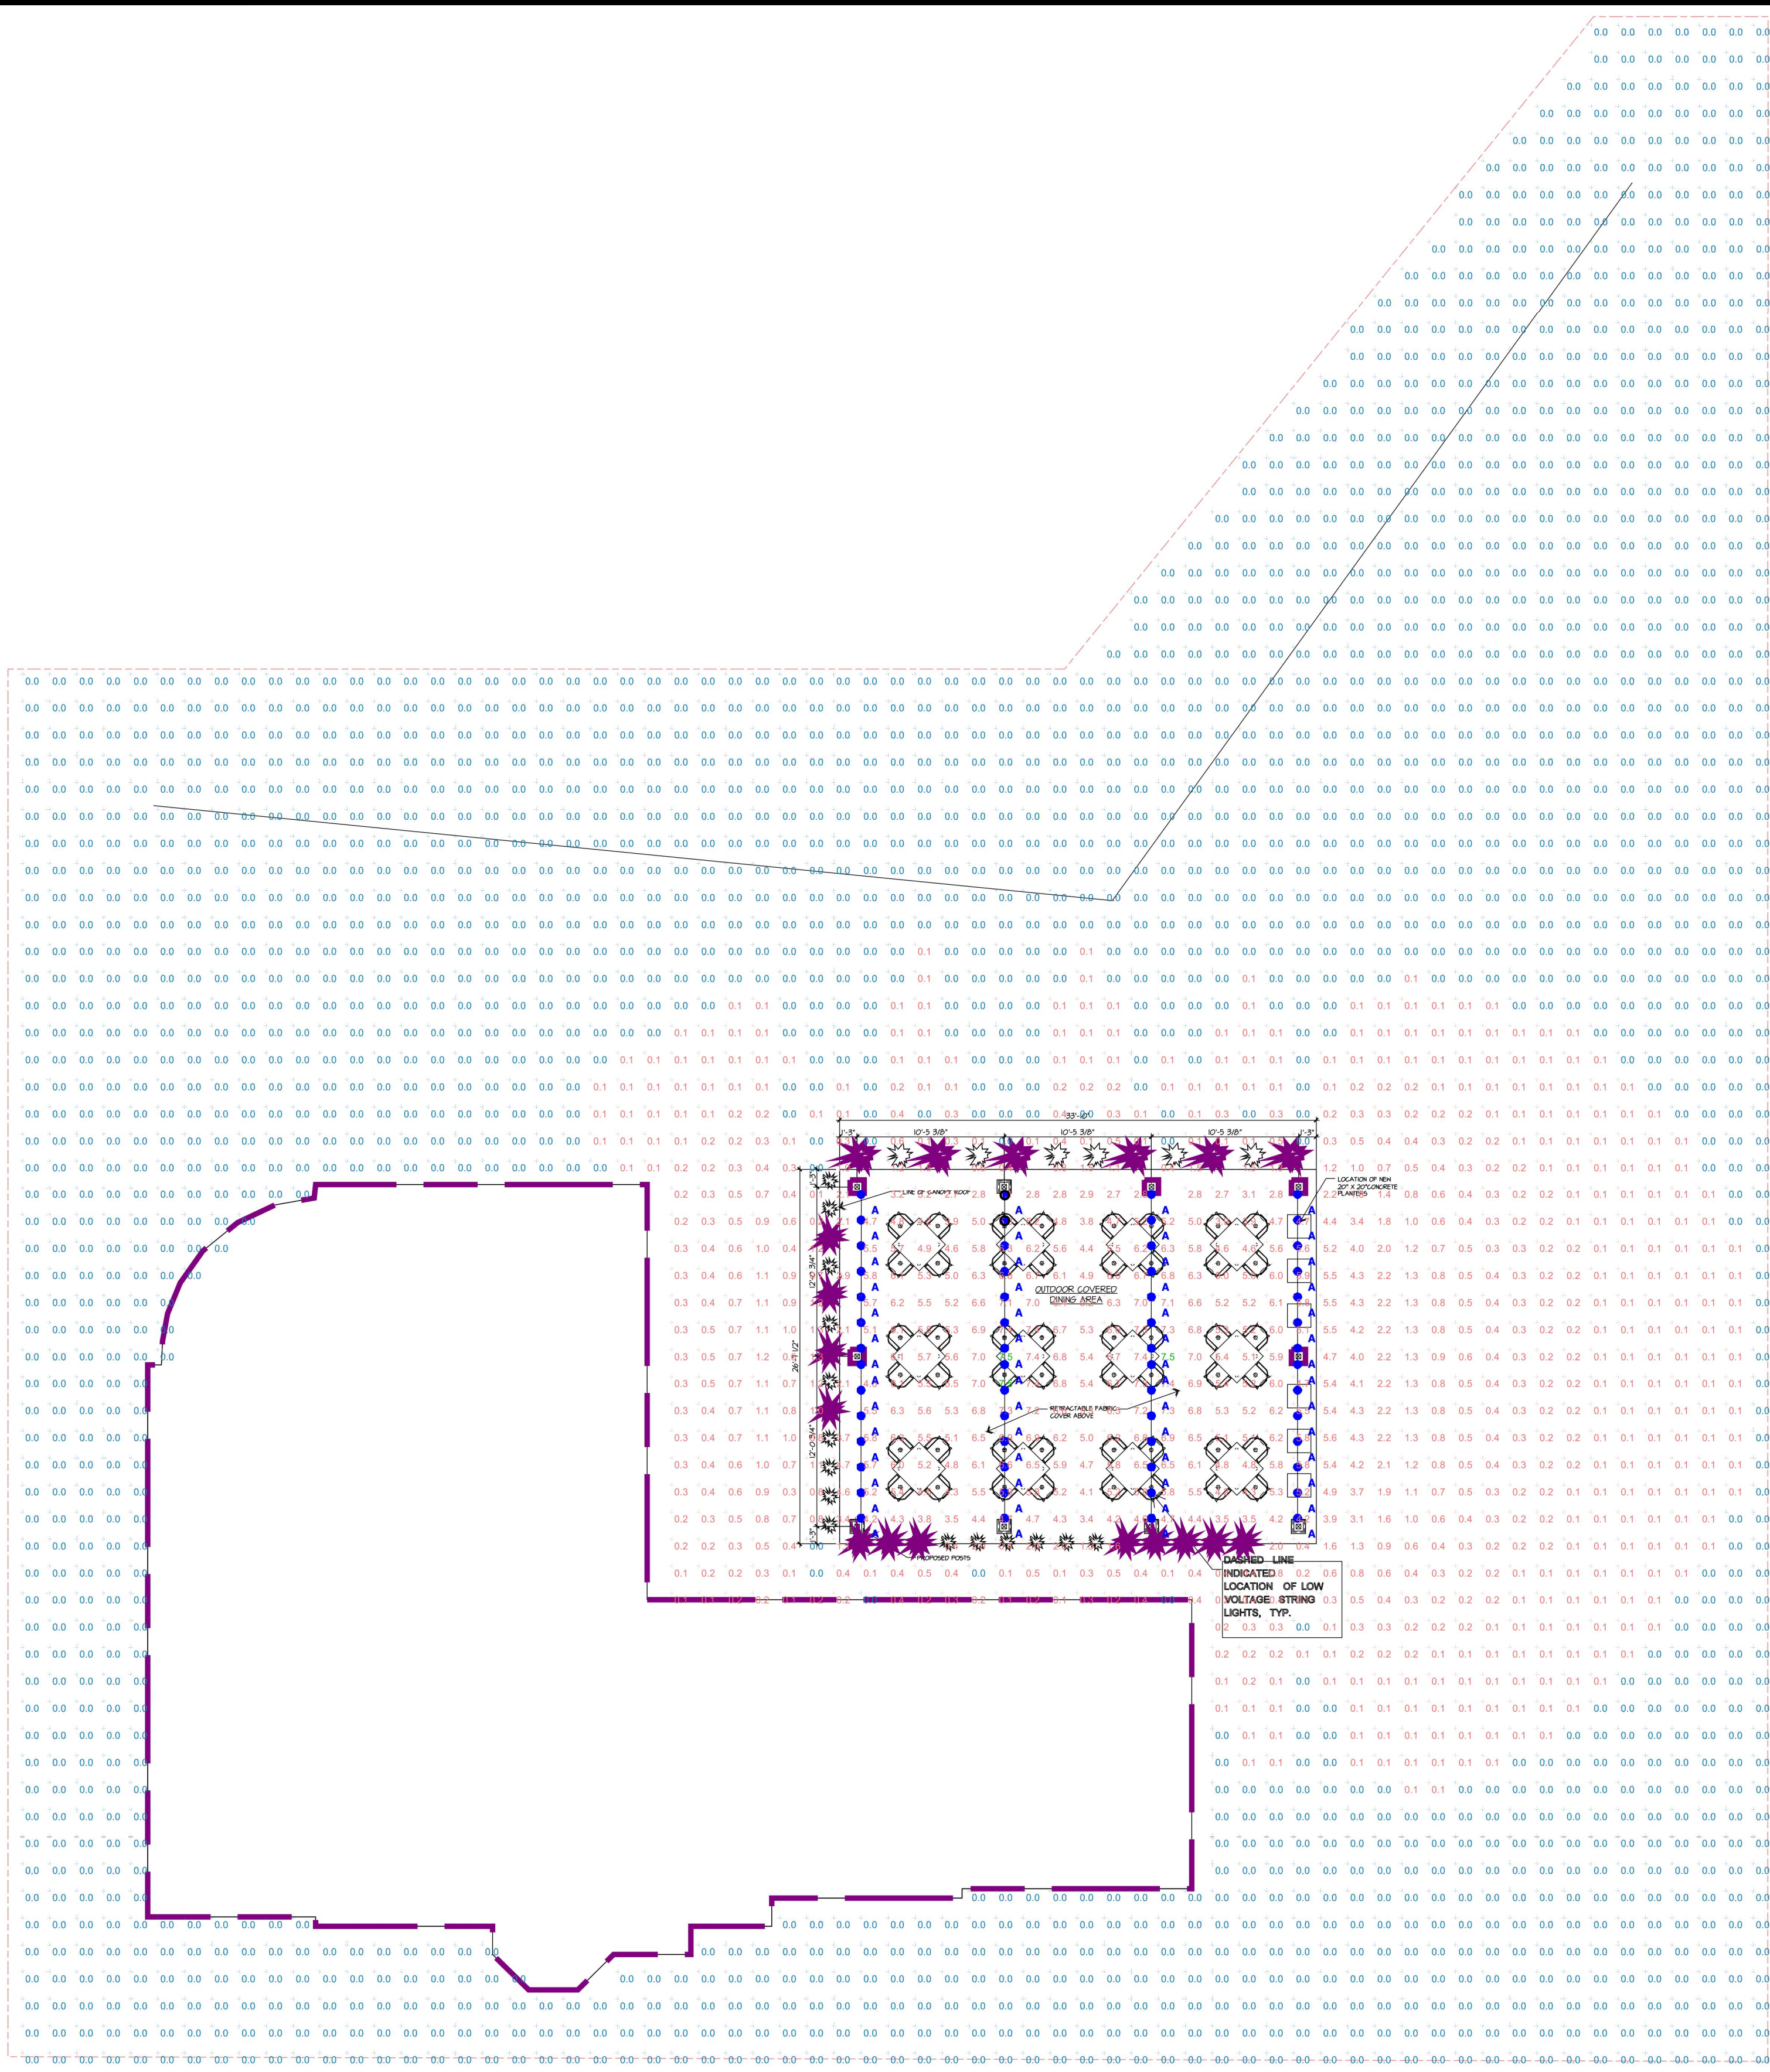


1 PLAN VIEW
PB-2 SCALE: 1/8" = 1'-0"

NOTE:
1. FIXTURES MOUNTED 4'-4"
2. CALCULATIONS TAKEN AT FLOOR LEVEL
3. CALCULATIONS ARE ESTIMATIONS BASED ON THE INFORMATION PROVIDED AND MAY VARY WITH ACTUAL CONDITIONS

SCHEDULE								
SYMBOL	LABEL	QUANTITY	MANUFACTURER	CATALOG NUMBER	DESCRIPTION	NUMBER LAMPS	LIGHT LOSS FACTOR	WATTAGE
○	A	56	TEGAN LIGHTING	EX5-F56	EXTON 5W-SPHERE GEM	1	0.95	5.3


STATISTICS						
DESCRIPTION	SYMBOL	AVG.	MAX	MIN	MAX/MIN	AVG/MIN
SITE	+	0.5 fc	7.5 fc	0.0 fc	N/A	N/A

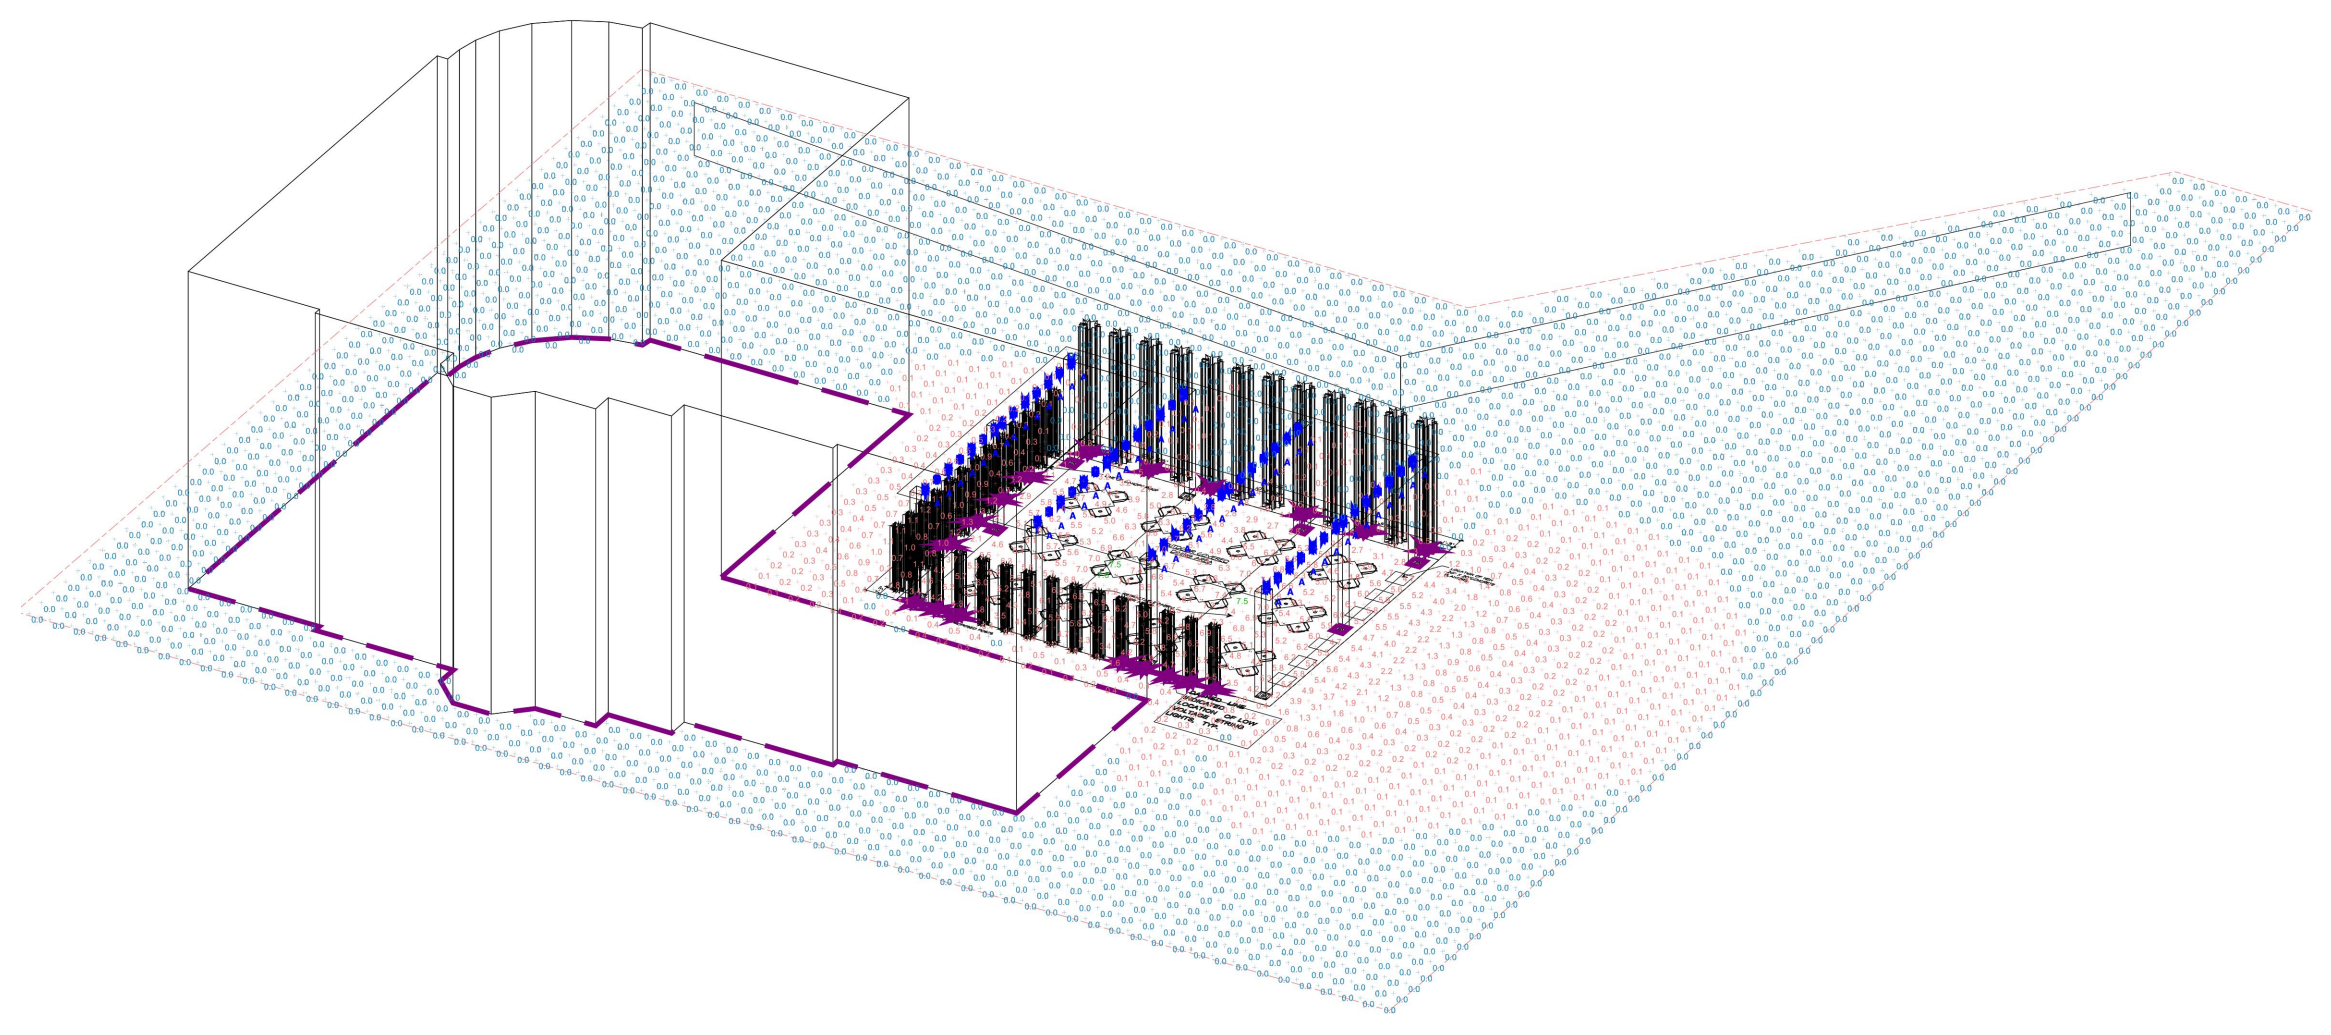

2 SOUTH EAST VIEW
PB-2 SCALE: 1/16" = 1'-0"



EXTON POWERSPAN CABLE SYSTEM

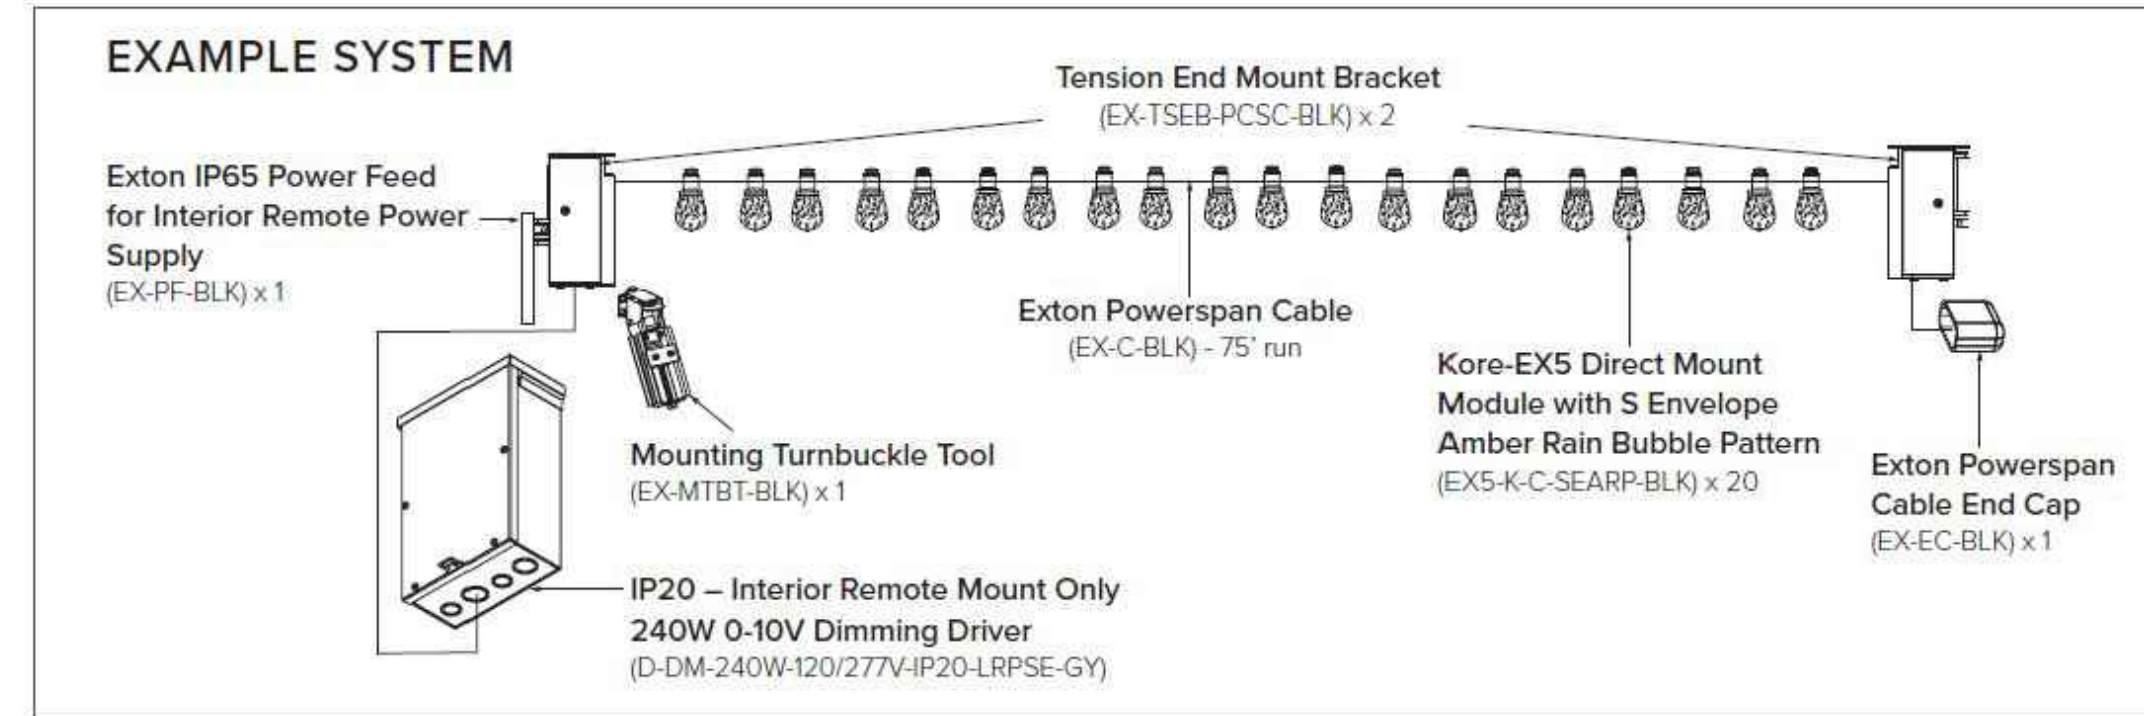

KORE EX5 LED MODULES
Application Type – Tension Mount
Exterior IP65 Rated
24VDC 0-10V Dimming

3 DIAGRAMMATIC LIGHT SYSTEM
PB-2 SCALE: N.T.S. BULBS AT 14"-18" O.C.

NOTE:
PHOTOMETRIC PLAN & DATA PREPARED BY
ROB HAMMERSCHLAG FROM ILLUMINATIONS INC.

MICHAEL V TESTA ARCHITECT
a limited liability corp.
701 Tennent Road
Suite 201
Manalapan, NJ 07726
T. 732.972.9177
F. 732.972.9178
www.mvtaarchitect.com
AMERICAN INSTITUTE OF ARCHITECTS
NCARB CERTIFIED

Michael V. Testa, II
MICHAEL V. TESTA, II
NEW JERSEY #13796

REVISIONS	
△	T-26-22 NEW SHEET
△	
△	
△	
△	

ALL REPORTS, DRAWINGS, SPECIFICATIONS, COMPUTER FILES, FIELD DATA, NOTES AND OTHER DOCUMENTS PREPARED BY MICHAEL V. TESTA ARCHITECT, LLC AS INSTRUMENTS OF SERVICE SHALL REMAIN THE PROPERTY OF THE DESIGN PROFESSIONAL MICHAEL V. TESTA ARCHITECT, LLC. MICHAEL V. TESTA ARCHITECT, LLC SHALL RETAIN ALL COMMON LAW, STATUTORY AND OTHER RESERVED RIGHTS, INCLUDING WITHOUT LIMITATION, THE COPYRIGHT THEREON.

PROPOSED OUTDOOR PAVILIONS FOR:
METUCHEN INN
424 MIDDLESEX AVE.
METUCHEN, NEW JERSEY
PATIO LIGHTING ANALYSIS

DATE ISSUED: 03.29.22
SCALE: As Noted
DRAWN BY: FLM CHECKED BY: MVT2
FILE NAME: 21-METUCHEN INN
PROJECT NUMBER: 2191

PB-2