


METUCHEN PUBLIC SCHOOL DISTRICT

ADDITIONS AND ALTERATIONS AT METUCHEN HIGH SCHOOL


400 GROVE AVE.,
METUCHEN, NJ 08840

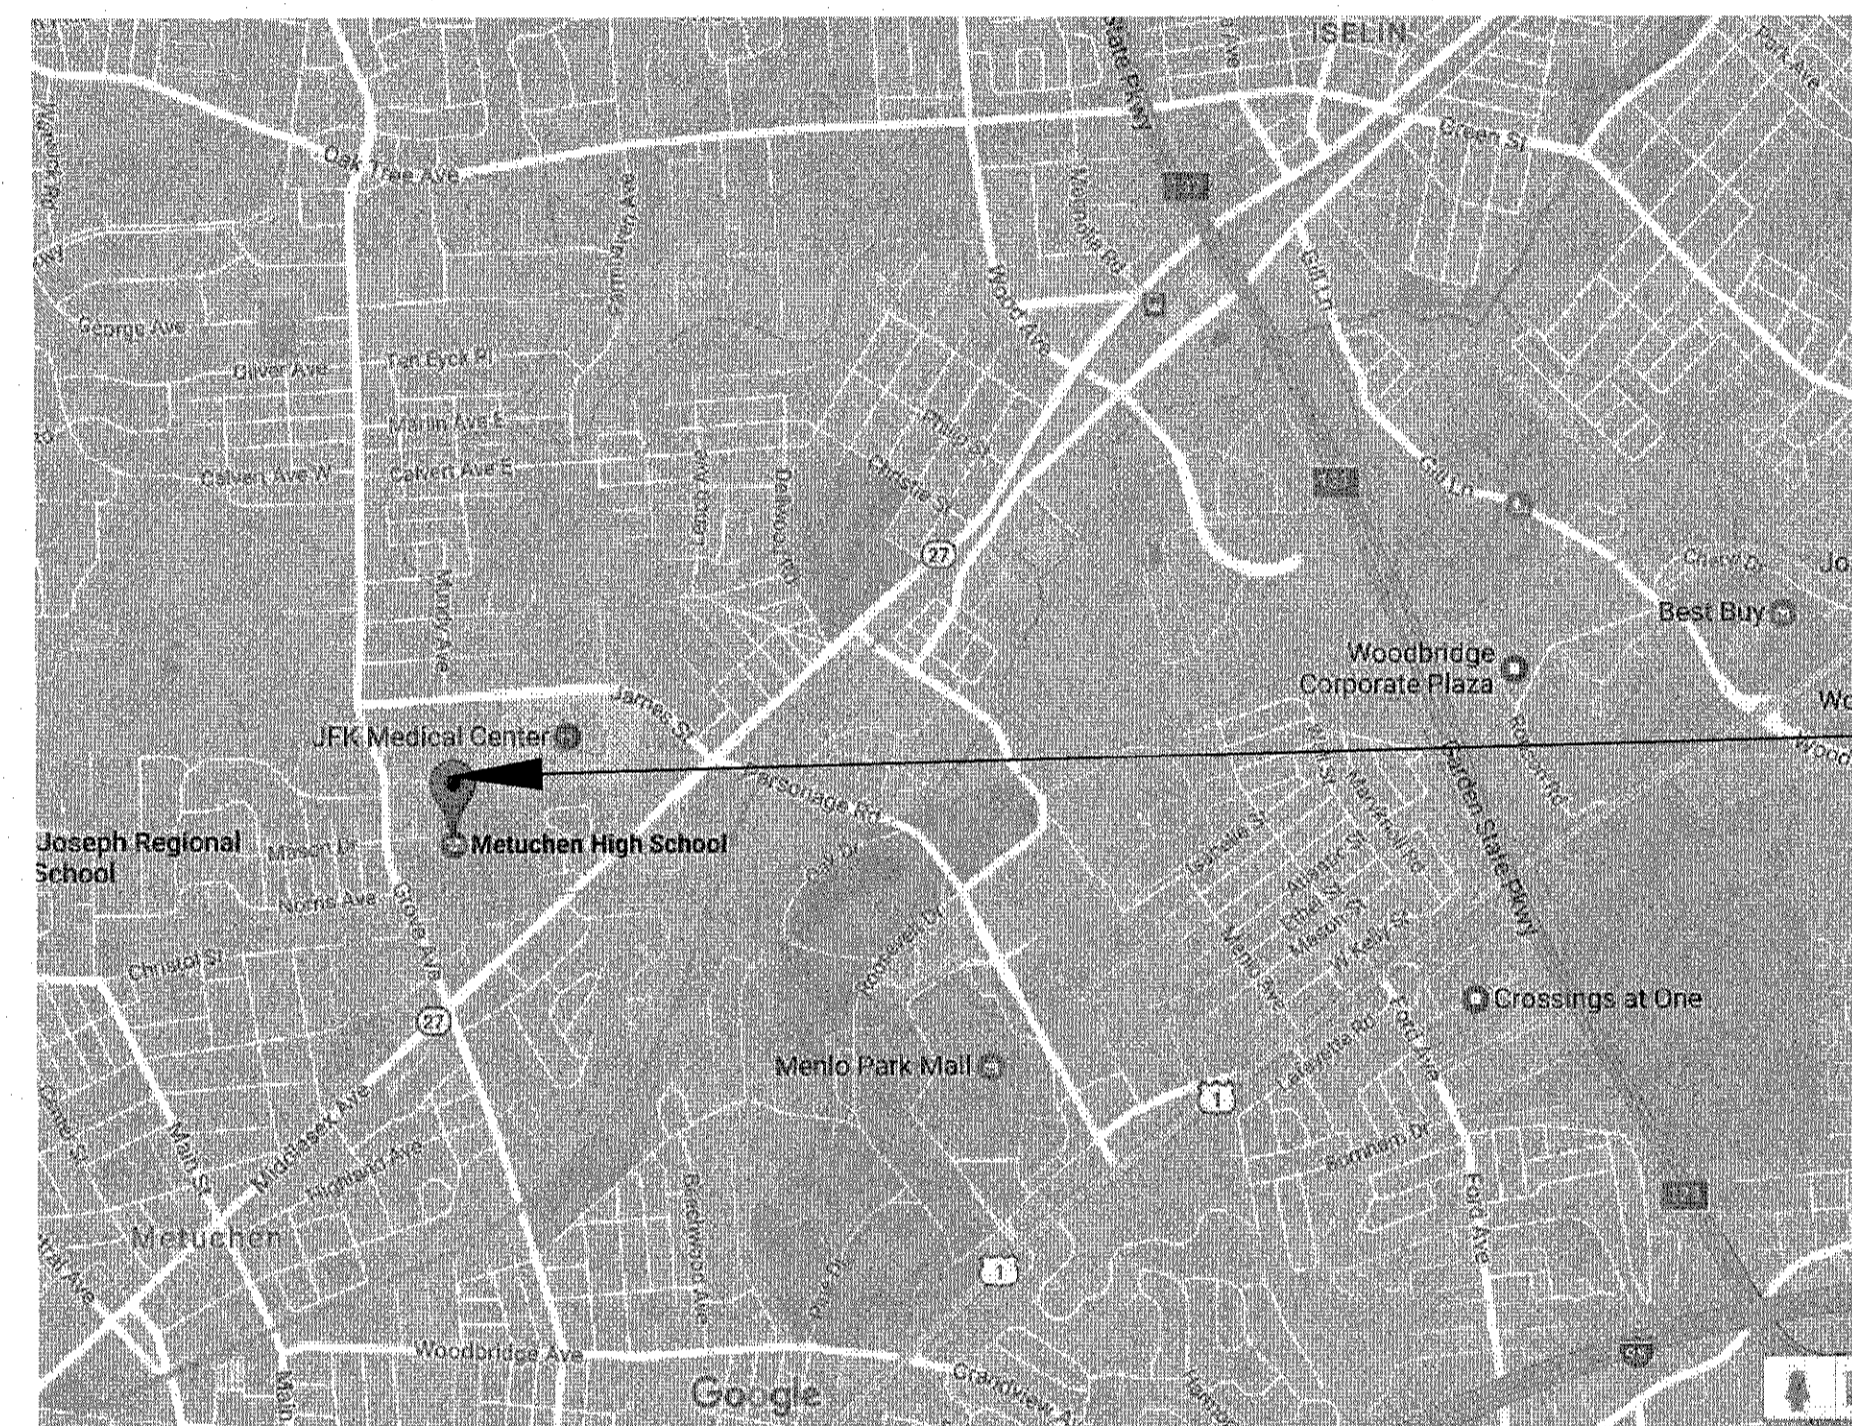

VICINITY MAP
N.T.S.

LIST OF DRAWINGS

- TITLE SHEETS
- T00 VICINITY MAP, SITE MAP, & LIST OF DRAWINGS
- CIVIL
- C10 SITE PLAN
- ARCHITECTURAL
- A00 OVERALL FLOOR PLANS
- A11A FIRST FLOOR FURNITURE & EQUIPMENT PLAN - CAFETERIA AREA
- A11B FIRST FLOOR FURNITURE & EQUIPMENT PLAN - CLASSROOM AREA
- A15 ROOF PLAN

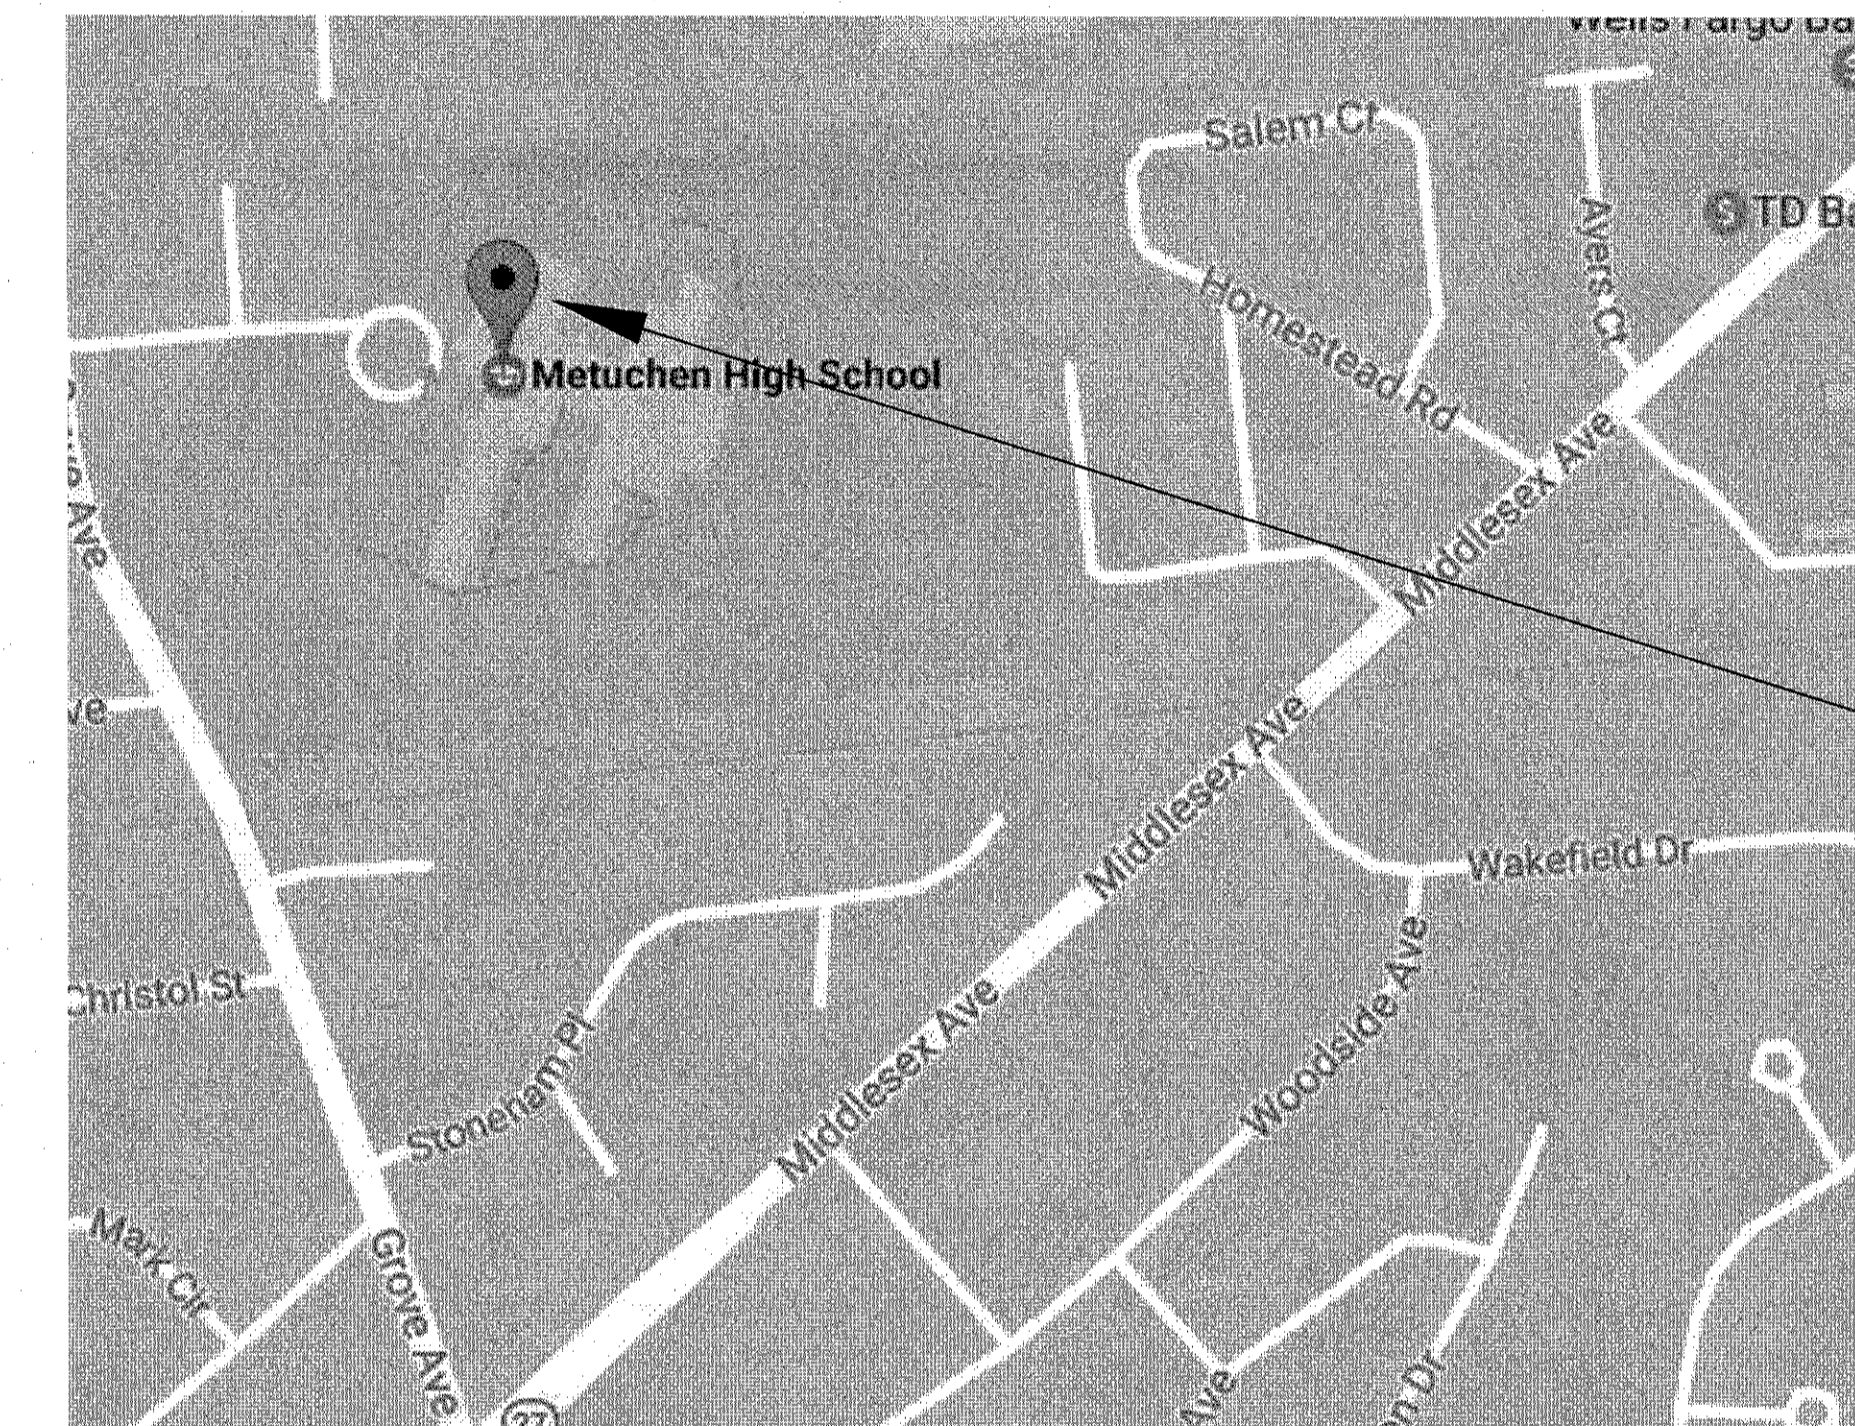


SITE MAP
N.T.S.

NOT FOR CONSTRUCTION

NJDOE STATE PROJECT NO.: TBD

REV	REVISION DESCRIPTION	BY	DATE
B	ISSUED FOR METUCHEN PLANNING BOARD	RPS	26 JAN 22
A	ISSUED FOR NJDOE SCHEMATIC SUBMISSION	RPS	23 NOV 21


EI Associates
ARCHITECTS & ENGINEERS, PA
8 RIDGEDALE AVENUE-CELDAR KNOLLS NJ 07927-973.775.7777

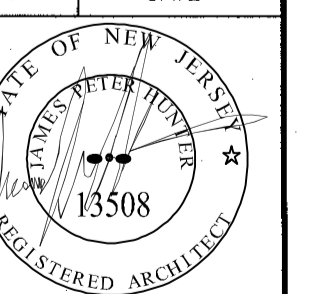

JAMES P. HUNTER, AIA	REGISTERED ARCHITECT LICENSE NO. NJ 13508	ARCHITECTURE
SCALE: AS NOTED	PROJECT: METUCHEN PUBLIC SCHOOL DISTRICT	EIA DRAWING NO.
DRAWN BY: [Signature]	ADDITIONS AND ALTERATIONS AT METUCHEN HIGH SCHOOL	T00
DESIGNED BY: [Signature]	METUCHEN NEW JERSEY	CLIENT DWG. NO. ---
CHECKED BY: [Signature]	TITLE: VICINITY MAP, SITE MAP, & LIST OF DRAWINGS	EIA PROJECT NO. ESB743.00
APPROVED BY: [Signature]		
PROJECT MANAGER:		


[Signature]
President, Board of Education

[Signature]
Superintendent

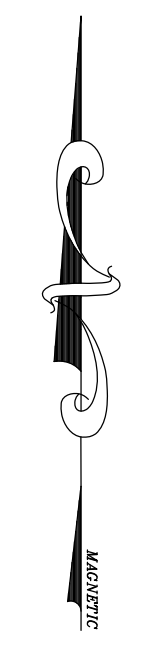

KEYED WORK NOTES:

- 1 TRACK REPAIRS AND STRUCTURAL TOPPING RESURFACING
- 2 NEW FIELD LIGHTING
- 3 UNDERGROUND STORM DRAINAGE REPLACEMENT AT SOCCER AND BASEBALL FIELDS
- 4 GROVE AVENUE ENTRY DRIVE REALIGNMENT

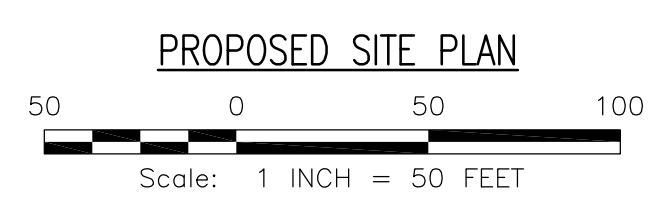


NUMBER OF NEW PARKING STALLS = 52

NJDOE STATE PROJECT NO.: TBD

B	ISSUED FOR METUCHEN PLANNING BOARD	RPS	26 JAN 22
A	ISSUED FOR NJDOE SCHEMATIC SUBMISSION	RPS	23 NOV 21
REV	REVISION DESCRIPTION	BY	DATE


EI Associates
 ARCHITECTS & ENGINEERS, PA
 8 RIDGEDALE AVENUE * CEDAR KNOLLS NJ 07927 * 973.775.7777

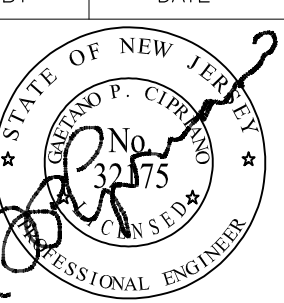


GAETANO P. CIPRIANO
 PROFESSIONAL ENGINEER
 NJ LICENSE No. 32175

CIVIL

SCALE	AS NOTED	PROJECT	METUCHEN PUBLIC SCHOOL DISTRICT	EIA DRAWING NO.
DRAWN BY:		DESIGNED BY:	ADDITIONS AND ALTERATIONS AT METUCHEN HIGH SCHOOL	C10A
CHECKED BY:		APPROVED BY:	METUCHEN NEW JERSEY	
PROJECT MANAGER:		TITLE	SITE PLAN	
		CLIENT DWG. NO.		
		EIA PROJECT NO.	ESB743.00	

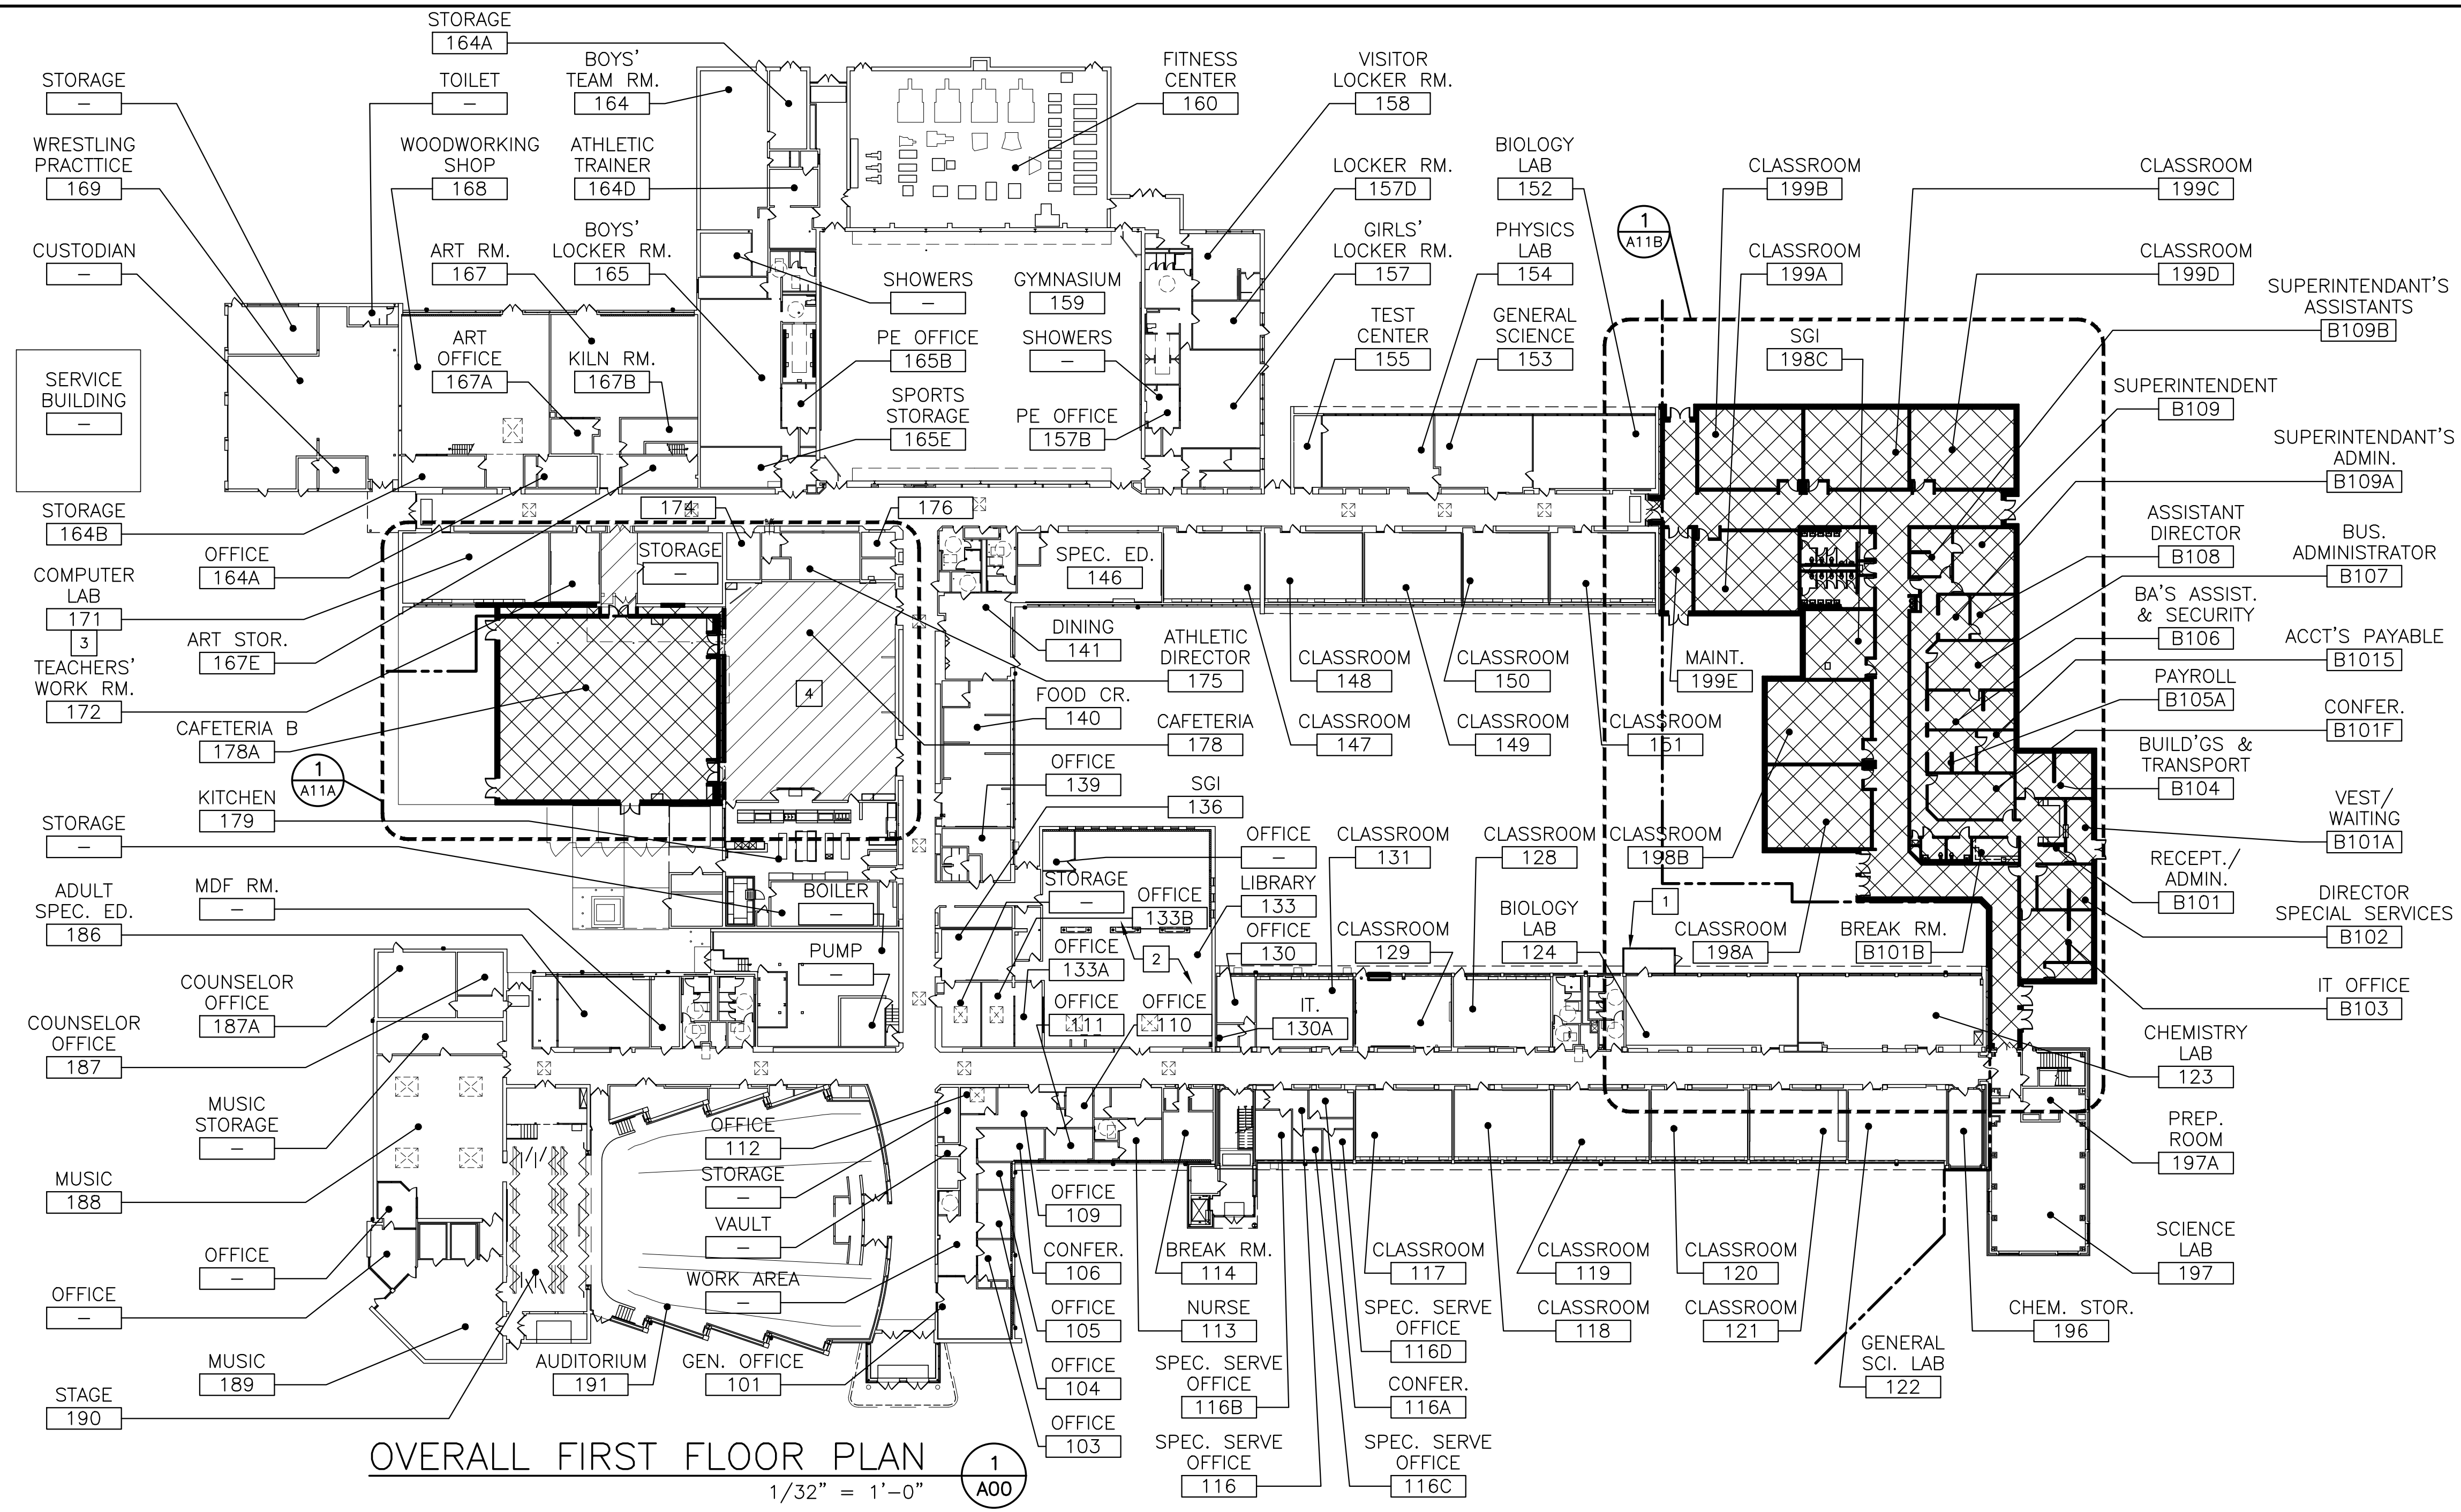

OVERALL FIRST FLOOR PLAN
1/32" = 1'-0" 1 A00

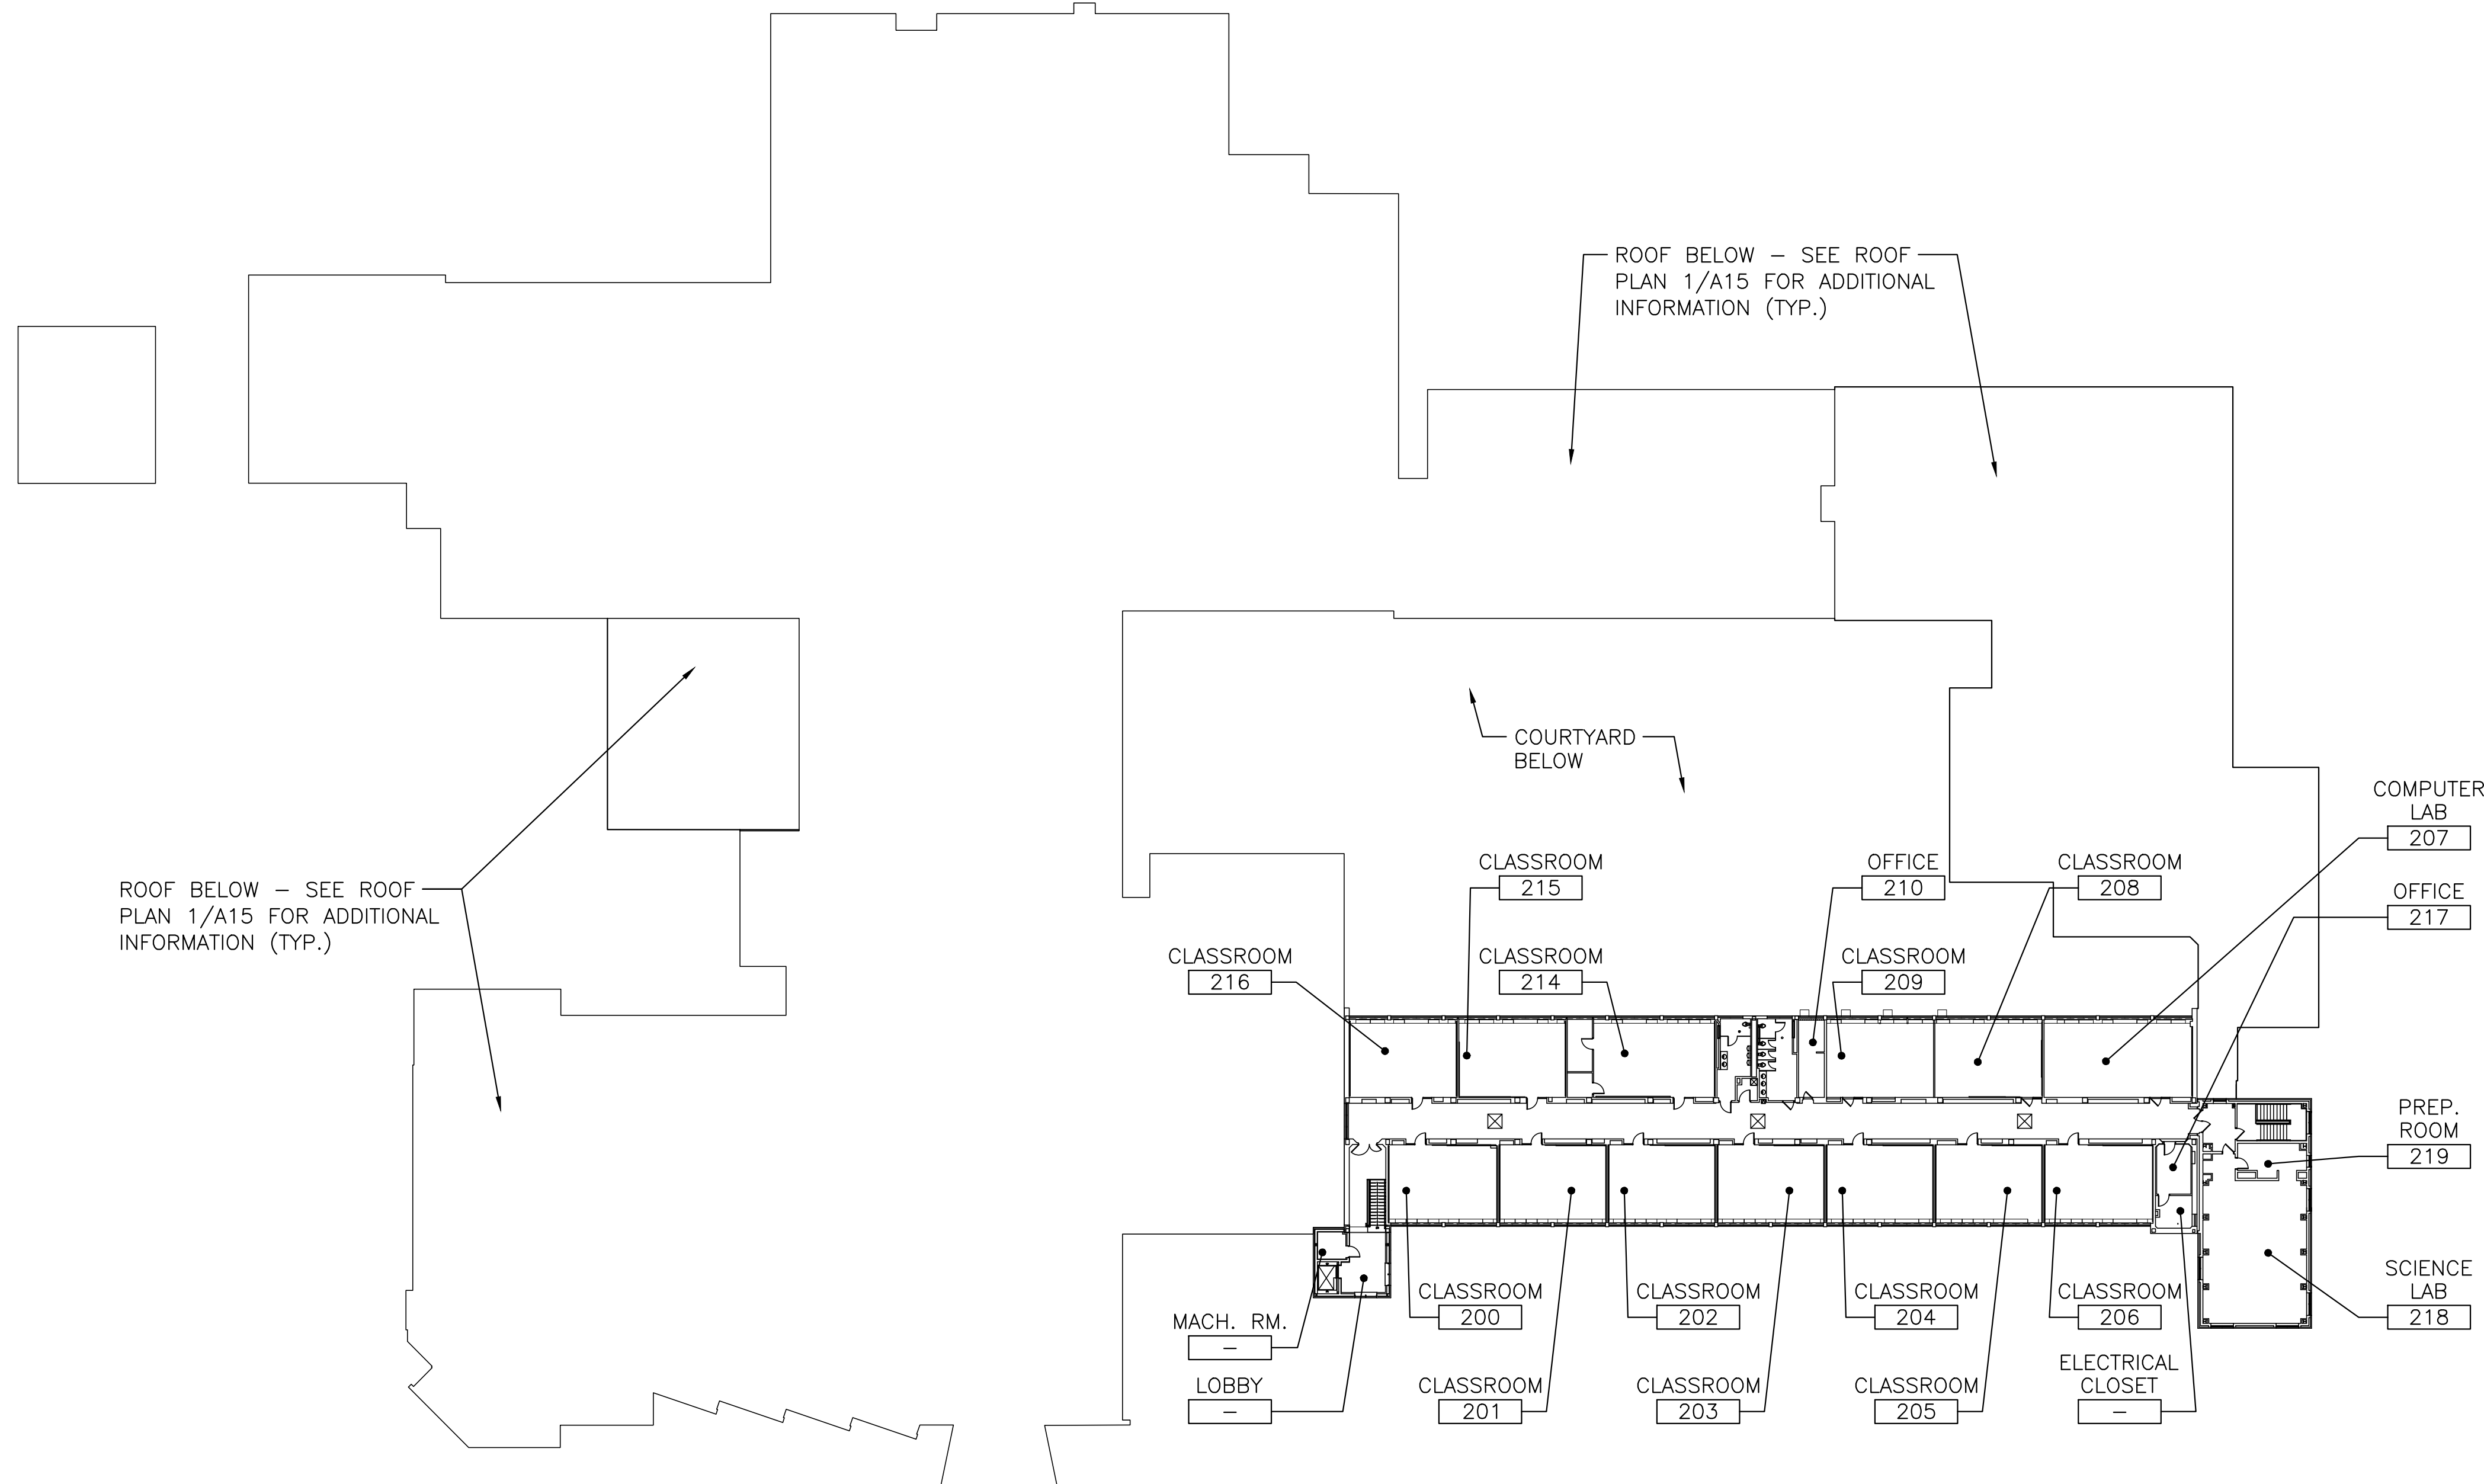

OVERALL SECOND FLOOR PLAN
1/32" = 1'-0" 1 A00

GENERAL LEGEND

- EXISTING WALL/PARTITION TO REMAIN U.O.N.
- EXISTING WALL/PARTITION TO BE REMOVED
- NEW WALL/PARTITION
- EXISTING DOOR & FRAME TO REMAIN
- EXISTING DOOR & FRAME TO BE REMOVED
- NEW DOOR & FRAME
- EXISTING AREAS TO REMAIN
- NEW ADDITION - SEE SHEETS A11A AND A11B FOR FURNITURE AND EQUIPMENT LAYOUTS
- RENOVATION AREAS - SEE SHEET A11B FOR FURNITURE AND EQUIPMENT LAYOUT

GENERAL SCOPE OF WORK NOTES:

- THE SCOPE OF WORK FOR THIS PROJECT SHALL INCLUDE THE FOLLOWING:
- ADDITIONS AND ALTERATIONS AS INDICATED ON FLOOR PLANS.
 - ITEMS OF WORK LISTED IN MISCELLANEOUS WORK ITEMS NOTES THIS SHEET.
 - ITEMS OF WORK LISTED IN KEYED WORK NOTES THIS SHEET.

MISCELLANEOUS WORK ITEMS NOTES:

- THE SCOPE OF WORK FOR THIS PROJECT SHALL INCLUDE THE FOLLOWING:
- SITE WORK AS INDICATED ON SITE PLAN.
 - NEW AIR CONDITIONING FOR 50 EXISTING OCCUPIABLE SPACES (EXCLUDING BOILER ROOM, AUDITORIUM AND GYMNASIUM, ETC).
 - NEW ELECTRIC SERVICE TO BE PROVIDED (UPGRADE TO 3,000 AMP).
 - EXISTING CLOCK AND INTERCOM SYSTEM TO BE UPGRADED IN 50 ROOMS.
 - EXISTING EXTERIOR MASONRY JOINTS TO BE REPOINTED AT VARIOUS LOCATIONS (APPROX. 2,000 SF).
 - EXISTING EXTERIOR CONCRETE OVERHANGS TO BE REPAIRED AT VARIOUS LOCATIONS (APPROX. 600 SF).
 - EXISTING MASONRY CHIMNEY JOINTS TO BE REPOINTED AT VARIOUS LOCATIONS (APPROX. 350 SF).
 - REPLACEMENT OF SELECTED CLASSROOM DOORS WITH SECURITY FILM INSTALLTION OVER SIDELIGHTS (APPROX. 34 DOORS).
 - EXISTING CARPETING TO BE REPLACED IN VARIOUS LOCATIONS WITH VCT (APPROX. 20,000 SF).
 - GENERAL SEWER PIPING INVESTIGATIONS AND REPAIRS (\$200,000 ALLOWANCE).

KEYED WORK NOTES:

- EXISTING GREENHOUSE TO BE REFURBISHED.
- EXISTING LIGHTING TO BE REPLACED IN EXISTING LIBRARY/MEDIA CENTER.
- NEW AIR CONDITIONING AND VENTILATION TO BE PROVIDED IN COMPUTER LAB 171 AS REQUIRED.
- EXISTING CAFETERIA TO BE RENOVATED.

NJDOE STATE PROJECT NO.: TBD


REV	REVISION DESCRIPTION	BY	DATE
B	ISSUED FOR METUCHEN PLANNING BOARD	RPS	26 JAN 22
A	ISSUED FOR NJDOE SCHEMATIC SUBMISSION	RPS	23 NOV 21

EI Associates
ARCHITECTS & ENGINEERS, PA
8 RIDGEDALE AVENUE CEDAR KNOLLS NJ 07927-973.775.7777








JAMES P. HUNTER, AIA REGISTERED ARCHITECT LICENSE NO. NJ 13508 ARCHITECTURE

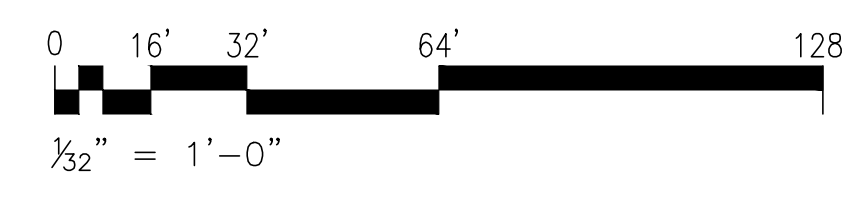
SCALE AS NOTED	PROJECT METUCHEN PUBLIC SCHOOL DISTRICT ADDITIONS AND ALTERATIONS AT METUCHEN HIGH SCHOOL	EIA DRAWING NO. A00
DRAWN BY: [Signature]		
DESIGNED BY: [Signature]		
CHECKED BY: [Signature]		
APPROVED BY: [Signature]		
PROJECT MANAGER:	TITLE OVERALL FLOOR PLANS	CLIENT DWG. NO. EIA PROJECT NO. ES8743.00

NOT FOR CONSTRUCTION

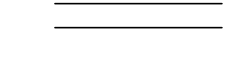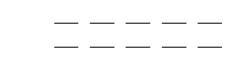


GENERAL LEGEND

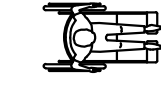
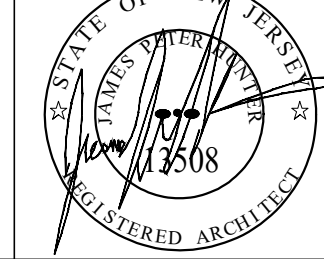
-  EXISTING WALL/PARTITION TO REMAIN U.O.N.
-  EXISTING WALL/PARTITION TO BE REMOVED
-  NEW WALL/PARTITION
-  EXISTING DOOR & FRAME TO REMAIN
-  EXISTING DOOR & FRAME TO BE REMOVED
-  NEW DOOR & FRAME
-  BARRIER FREE ACCESSIBLE STATION
- TB TACK BOARD
- WB WHITE BOARD

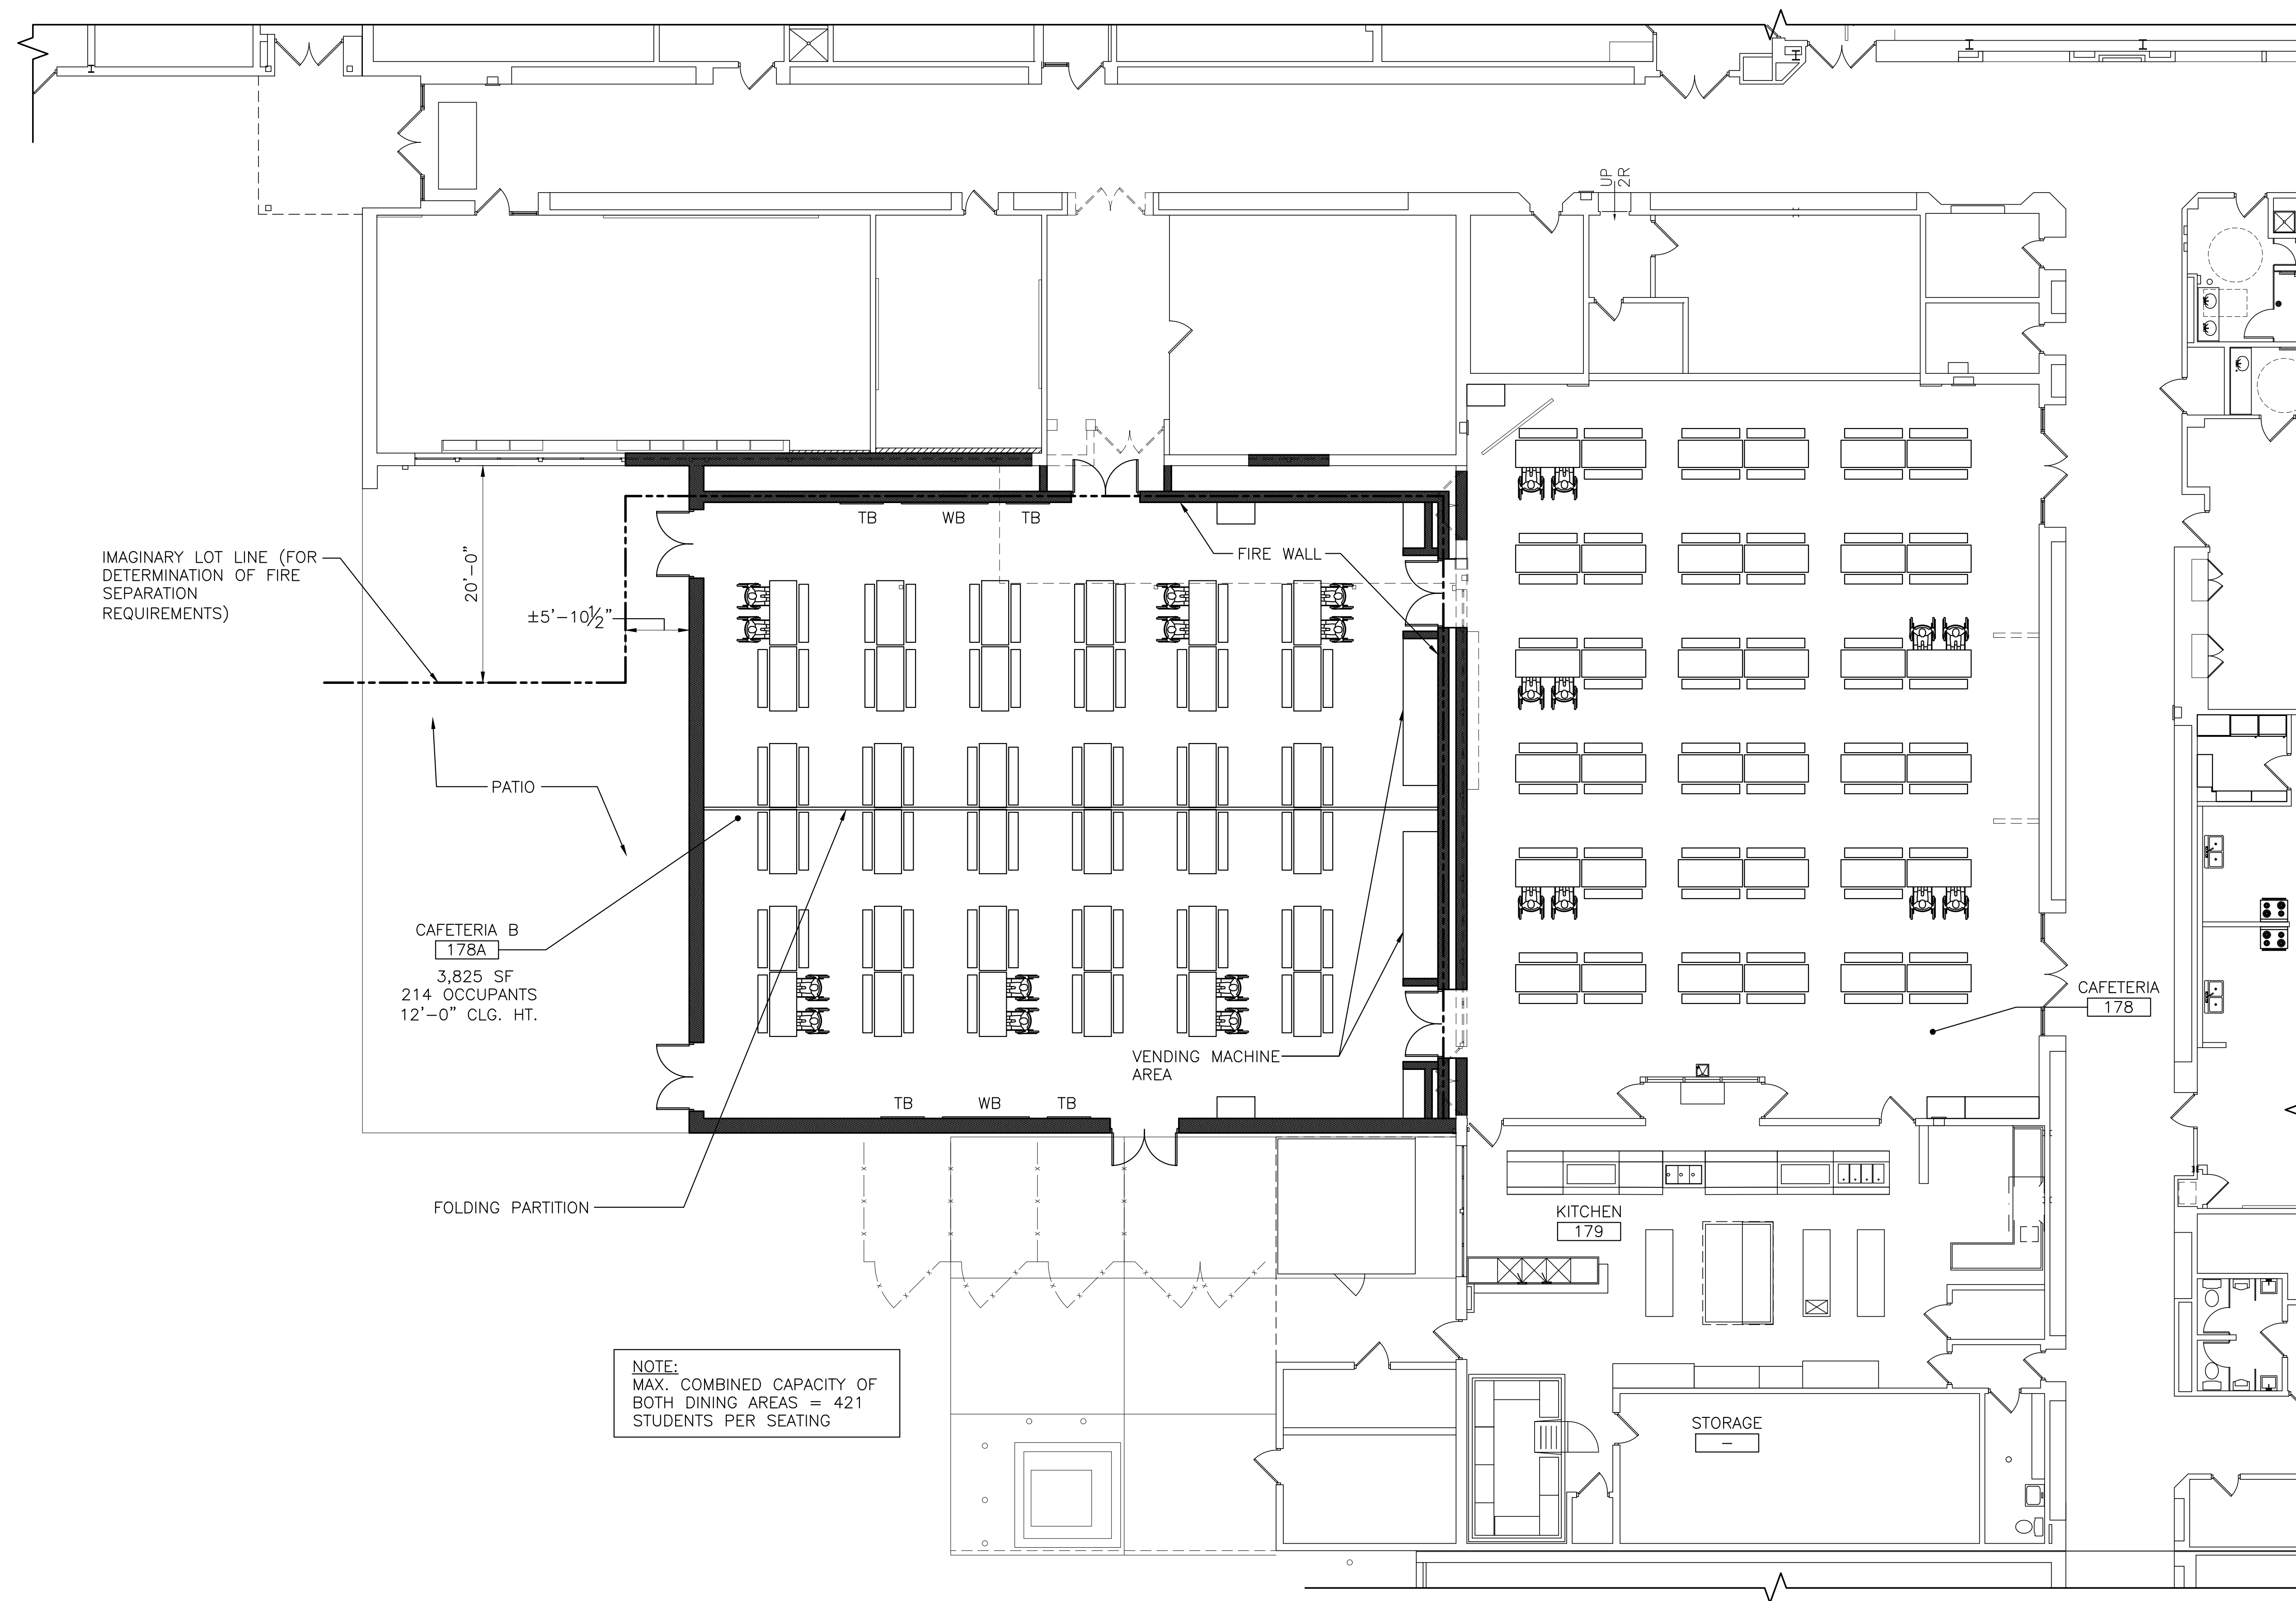

FIRST FLOOR FURNITURE & EQUIPMENT PLAN
 - CAFETERIA AREA
 1/8"=1'-0" 1
A11A


NOT FOR CONSTRUCTION

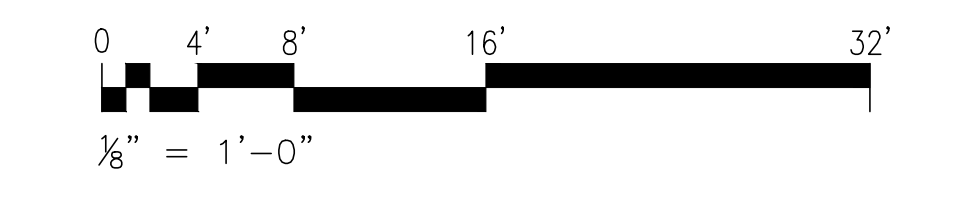


NJDOE STATE PROJECT NO.: TBD			
REV	REVISION DESCRIPTION	BY	DATE
B	ISSUED FOR METUCHEN PLANNING BOARD	RPS	26 JAN 22
A	ISSUED FOR NJDOE SCHEMATIC SUBMISSION	RPS	23 NOV 21
			
JAMES P. HUNTER, AIA REGISTERED ARCHITECT LICENSE NO. NJ 13508		ARCHITECTURE	
SCALE	AS NOTED	PROJECT	EIA DRAWING NO.
DRAWN BY:	DESIGNED BY:	CHECKED BY:	APPROVED BY:
METUCHEN PUBLIC SCHOOL DISTRICT ADDITIONS AND ALTERATIONS AT METUCHEN HIGH SCHOOL			A11A
METUCHEN NEW JERSEY TITLE: FIRST FLOOR FURNITURE & EQUIPMENT PLAN - CAFETERIA AREA			CLIENT DWG. NO. _____
PROJECT MANAGER:			EIA PROJECT NO. ES8743.00

GENERAL LEGEND

- EXISTING WALL/PARTITION TO REMAIN U.O.N.
- EXISTING WALL/PARTITION TO BE REMOVED
- NEW WALL/PARTITION
- EXISTING DOOR & FRAME TO REMAIN
- EXISTING DOOR & FRAME TO BE REMOVED
- NEW DOOR & FRAME
- BARRIER FREE ACCESSIBLE STATION
- TB TACK BOARD
- WB WHITE BOARD

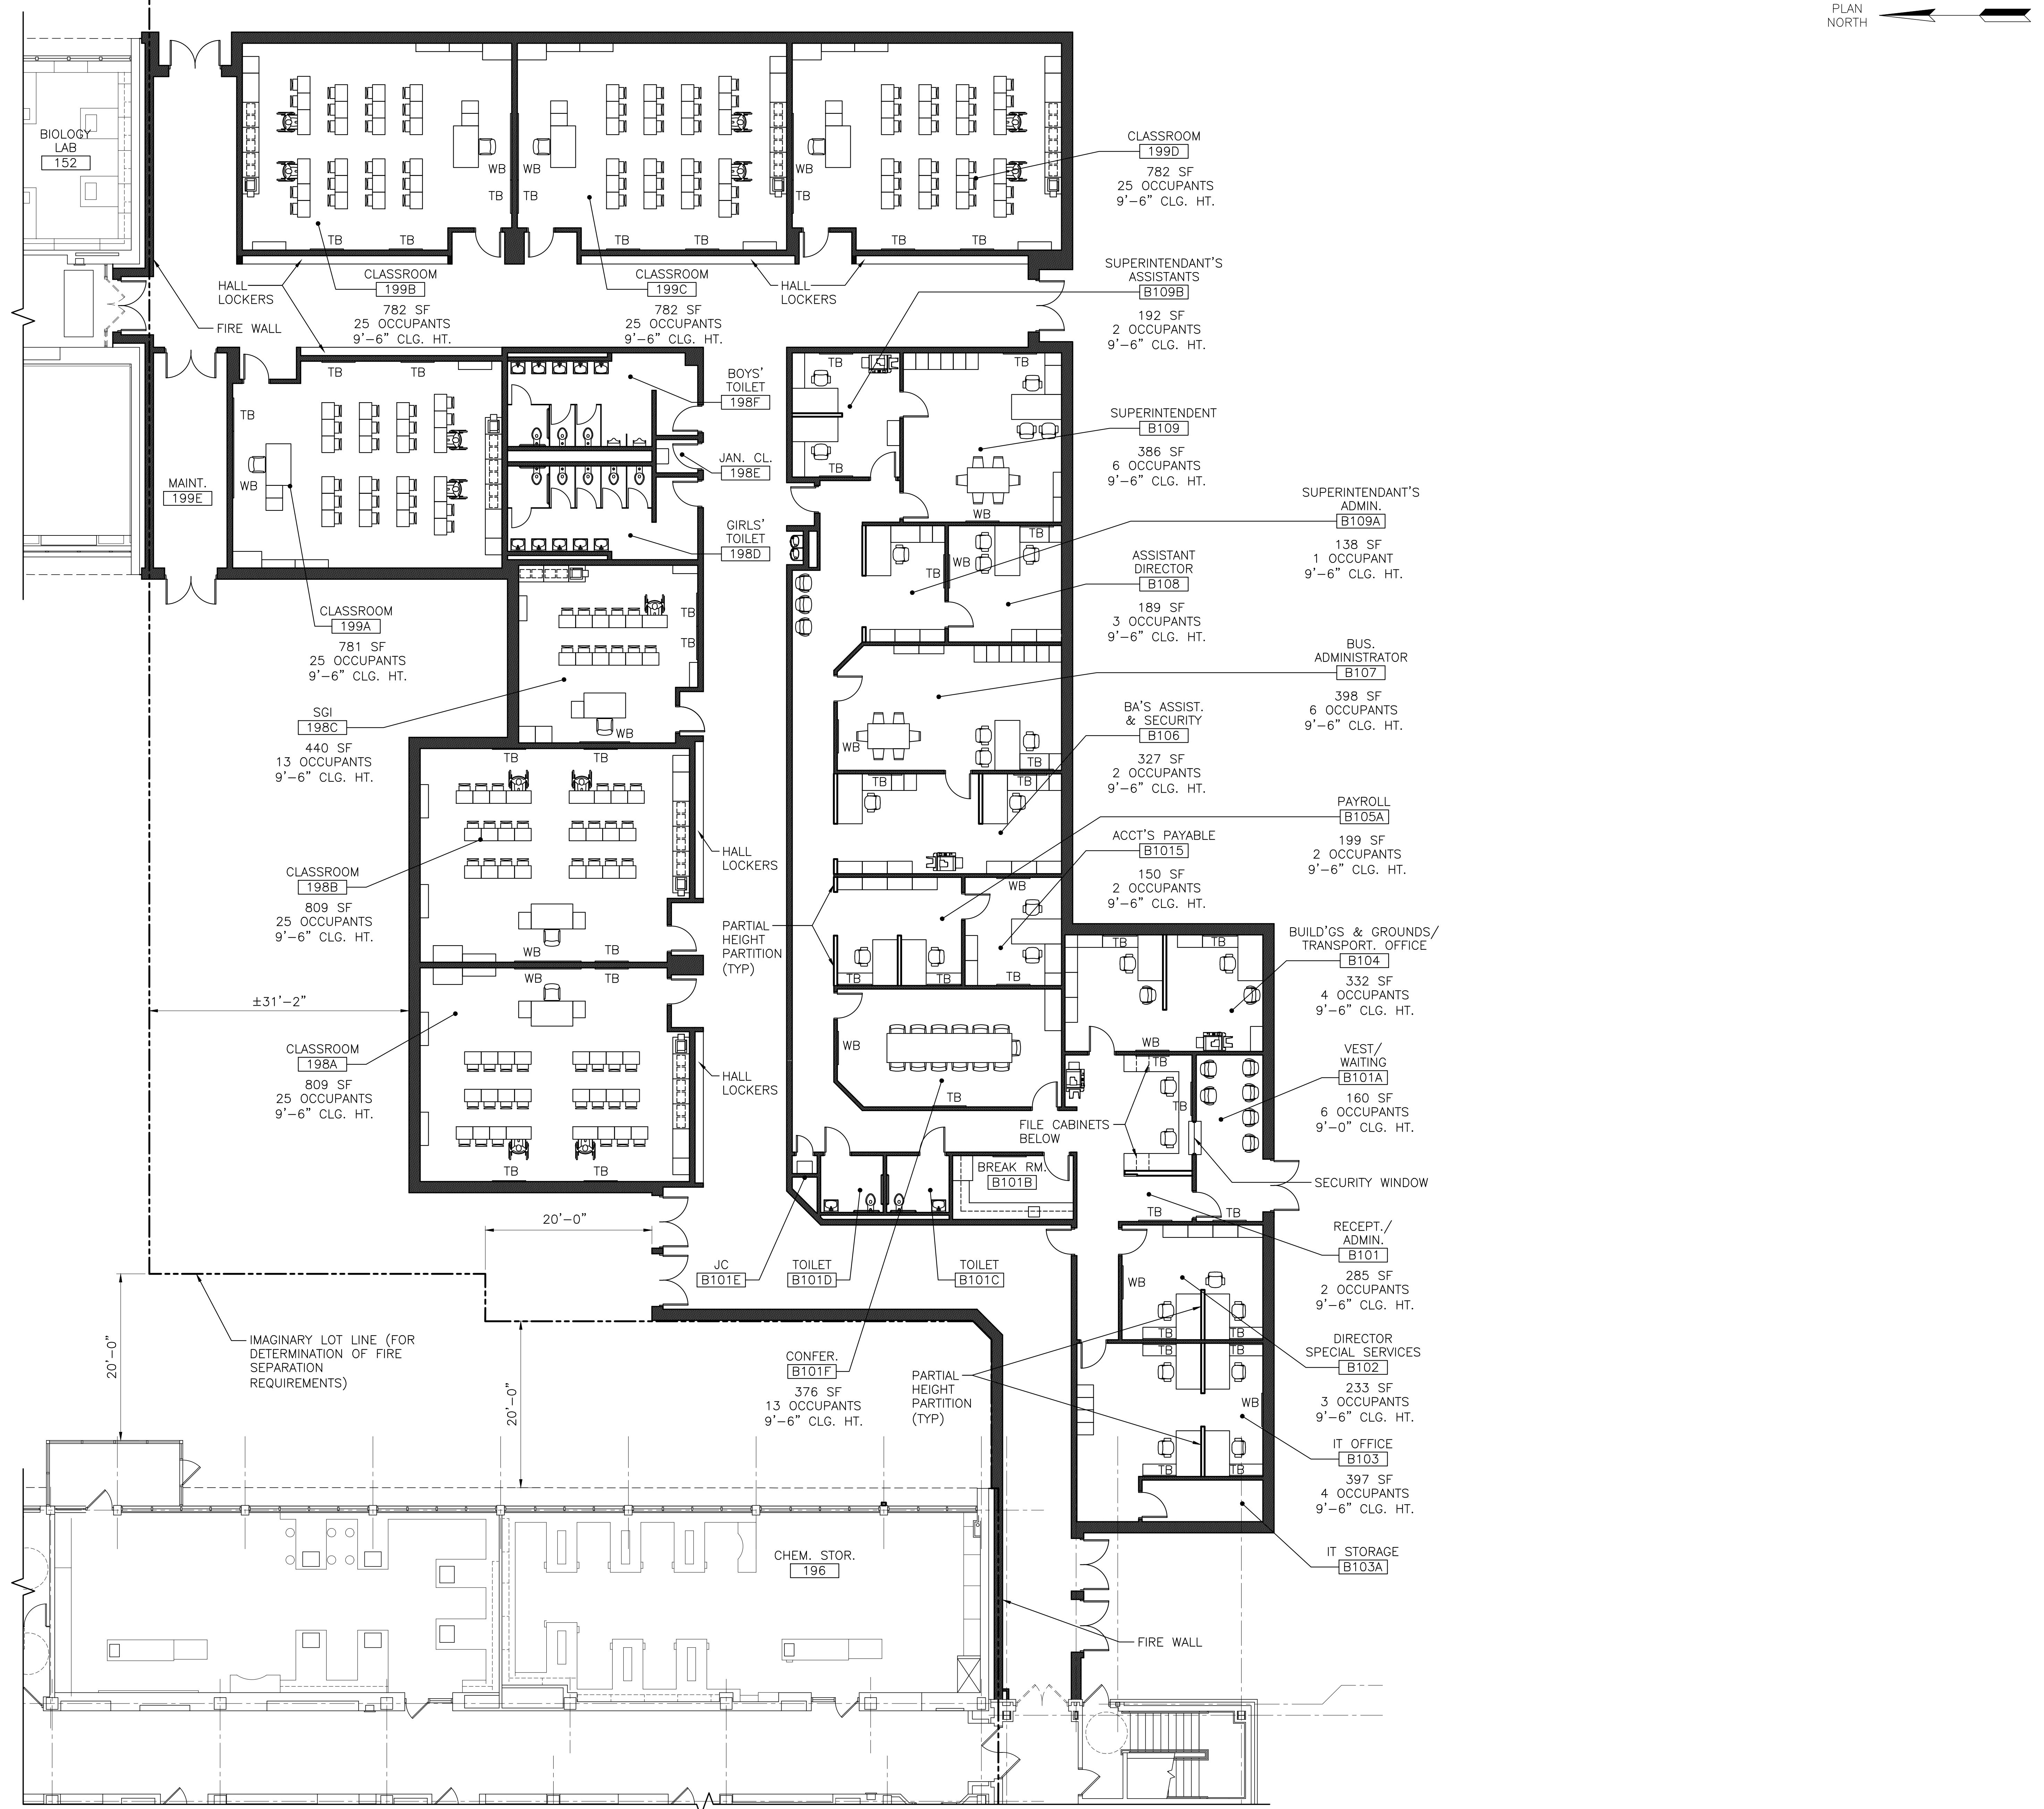

NOT FOR CONSTRUCTION

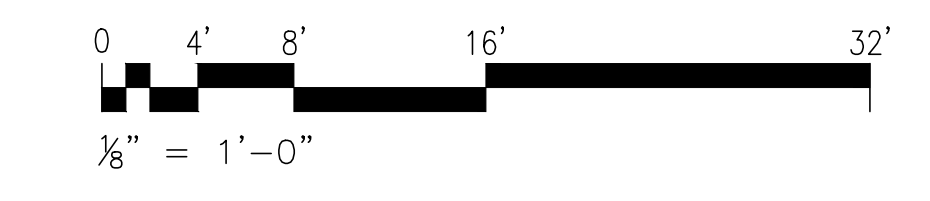

NJDOE STATE PROJECT NO.: TBD

REV	REVISION DESCRIPTION	BY	DATE
B	ISSUED FOR METUCHEN PLANNING BOARD	RPS	26 JAN 22
A	ISSUED FOR NJDOE SCHEMATIC SUBMISSION	RPS	23 NOV 21

EI Associates
 ARCHITECTS & ENGINEERS, PA
 8 RIDGEDALE AVENUE • CEDAR KNOLLS NJ 07927 • 973.775.7777

JAMES P. HUNTER, AIA REGISTERED ARCHITECT LICENSE NO. NJ 13508 ARCHITECTURE

SCALE AS NOTED	PROJECT METUCHEN PUBLIC SCHOOL DISTRICT ADDITIONS AND ALTERATIONS AT METUCHEN HIGH SCHOOL	EIA DRAWING NO. A11B
DRAWN BY: [Signature]		
DESIGNED BY: [Signature]		
CHECKED BY: [Signature]		
APPROVED BY: [Signature]	TITLE FIRST FLOOR FURNITURE & EQUIPMENT PLAN - CLASSROOM AREA	CLIENT DWG. NO. _____
PROJECT MANAGER:		EIA PROJECT NO. ESB743.00

FIRST FLOOR FURNITURE & EQUIPMENT PLAN
 - CLASSROOM & BOARD OFFICES AREA
 1/8" = 1'-0" **1** A11B


PLAN NORTH 

KEYED ROOF PLAN NOTES:

- 1 EXISTING ROOFING TO BE REMOVED (INCLUDING INSULATION) AND REPLACED WITH BITUMINOUS ROOFING OVER RIGID INSULATION.
- 2 EXISTING ROOFING TO REMAIN.
- 3 ROOF OF PROPOSED ADDITION.


MISC. ROOF PLAN NOTES:

- 1. 2 NEW ROOF ACCESS LADDERS TO BE PROVIDED (AT LOCATIONS TO BE DETERMINED).

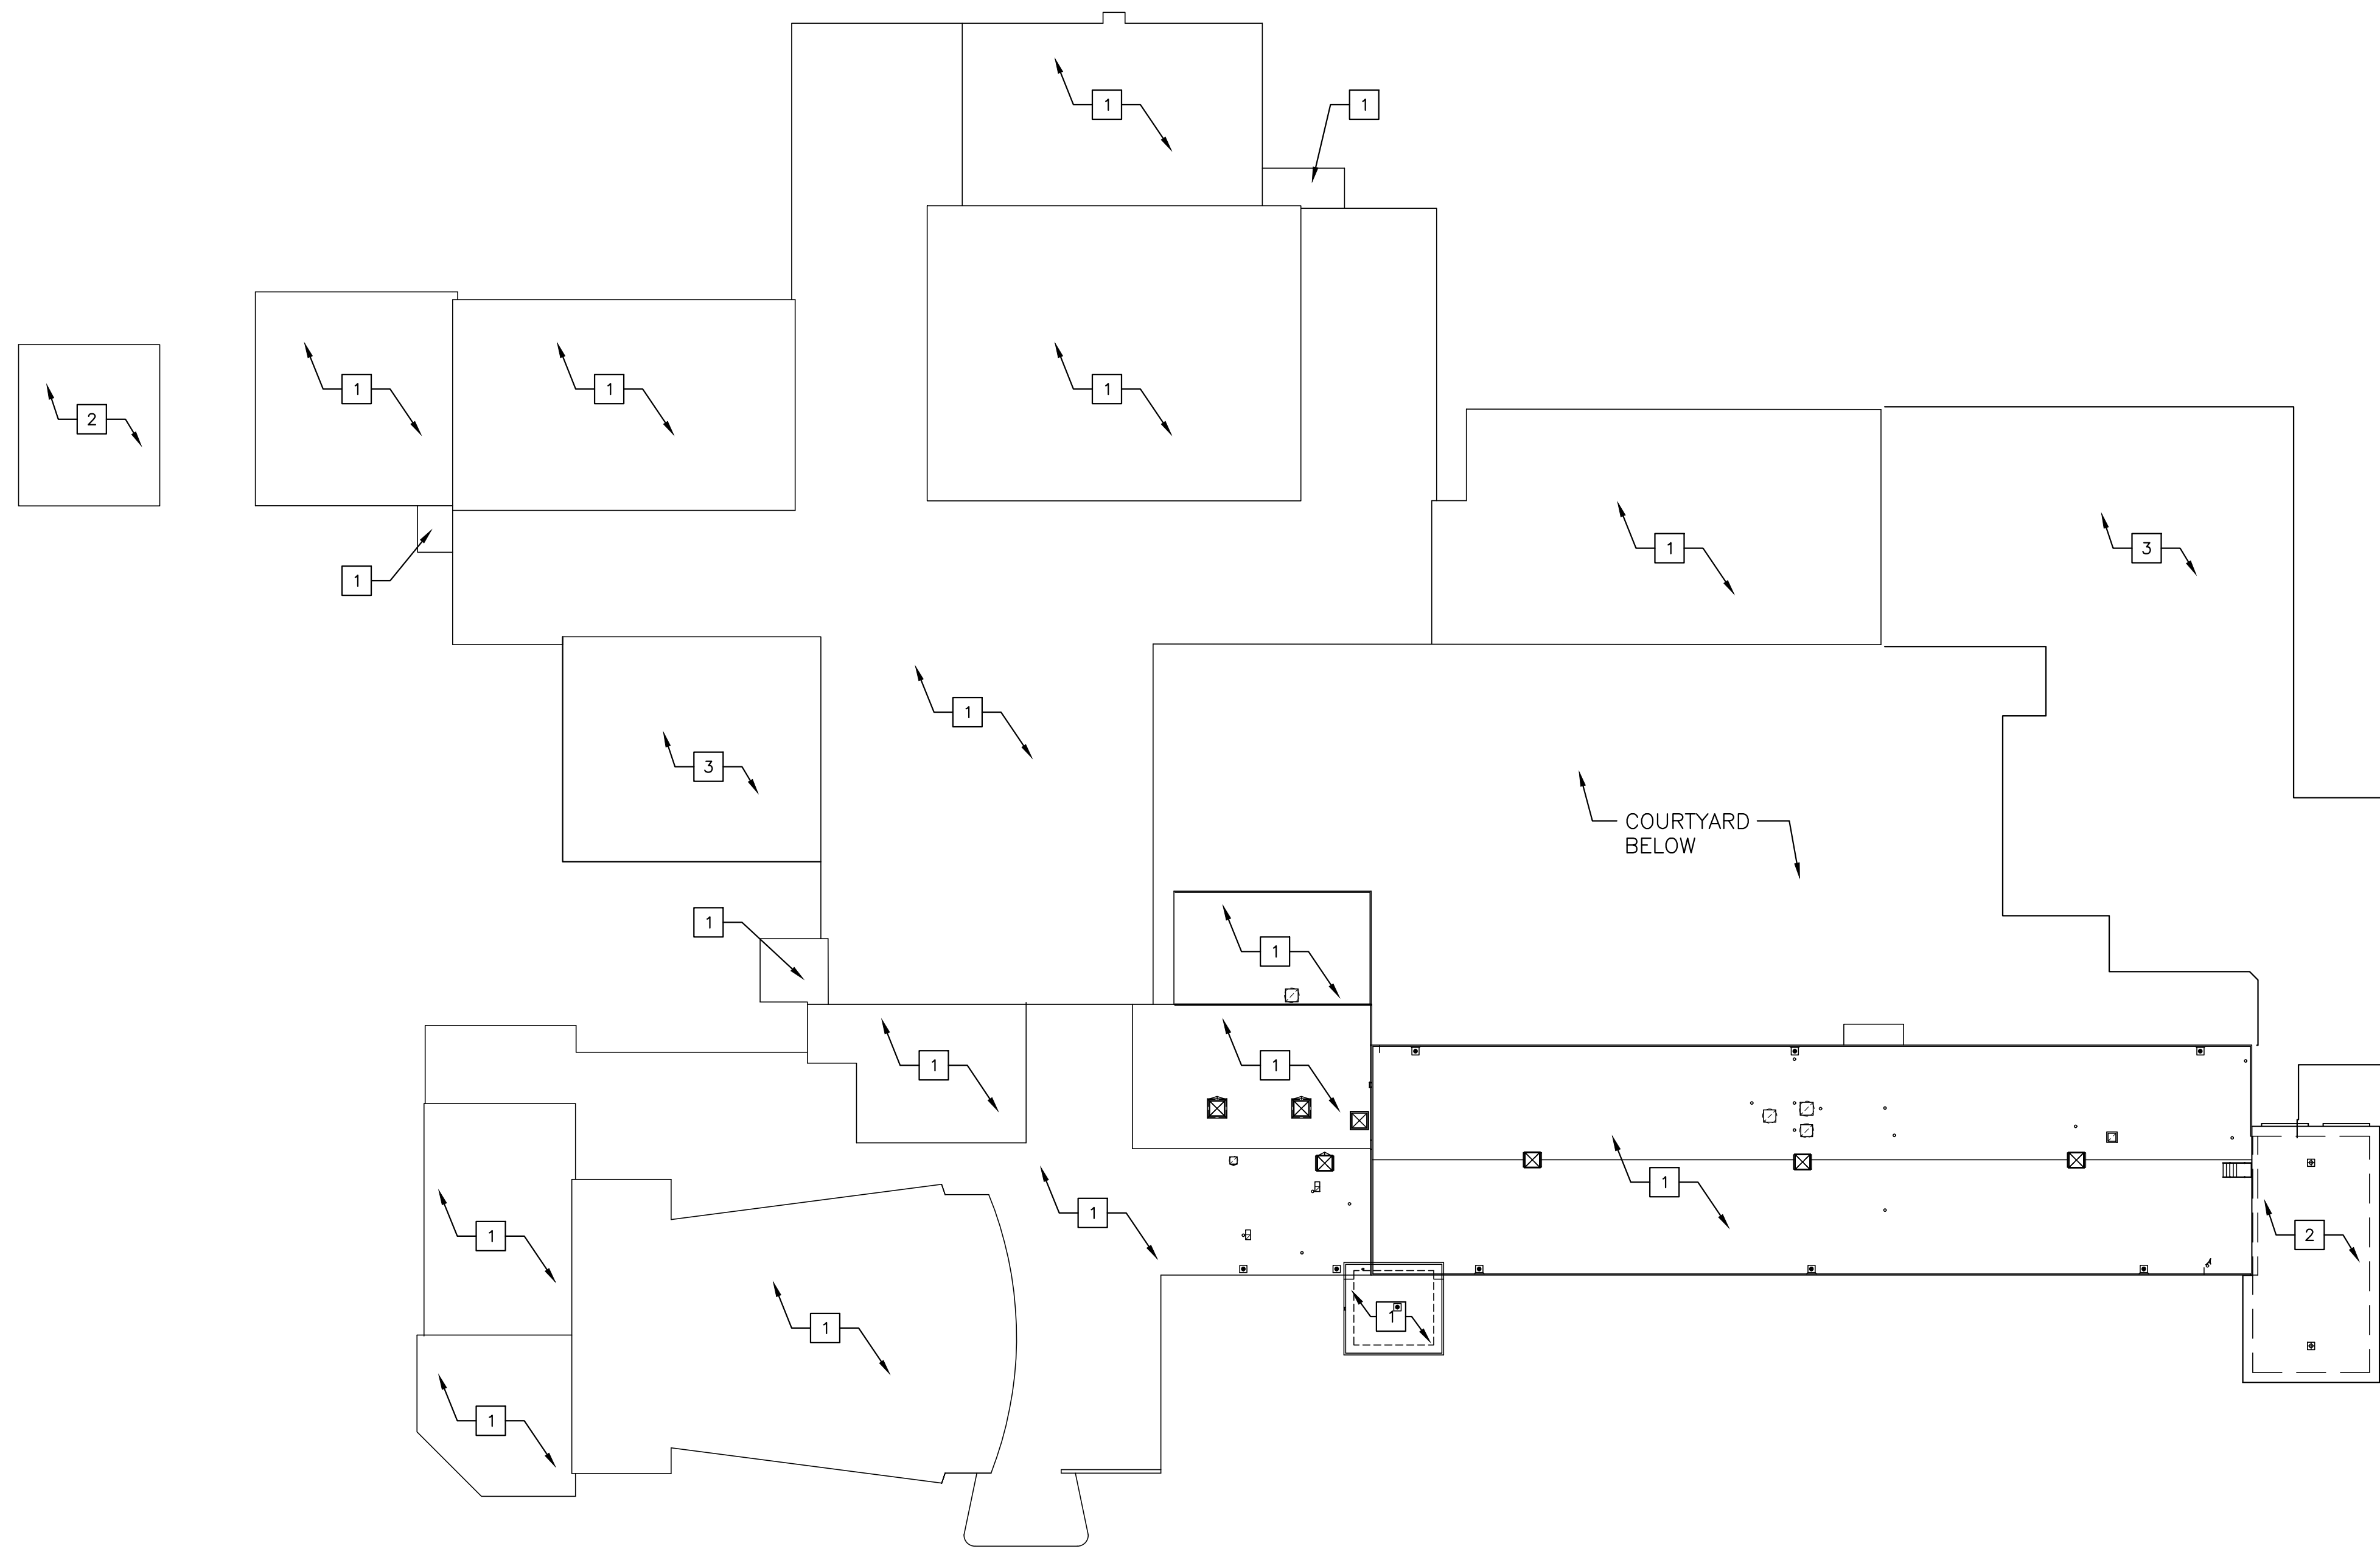

OVERALL FIRST FLOOR PLAN 1
A15
1/32" = 1'-0"

NOT FOR CONSTRUCTION

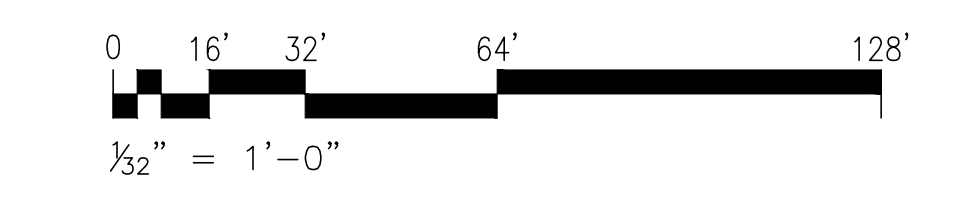

NJDOE STATE PROJECT NO.: TBD



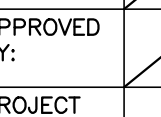
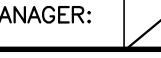
REV	REVISION DESCRIPTION	BY	DATE
B	ISSUED FOR METUCHEN PLANNING BOARD	RPS	26 JAN 22
A	ISSUED FOR NJDOE SCHEMATIC SUBMISSION	RPS	23 NOV 21



EI Associates
ARCHITECTS & ENGINEERS, PA
8 RIDGEDALE AVENUE • CEDAR KNOLLS NJ 07927 • 973.775.7777



JAMES P. HUNTER, AIA REGISTERED ARCHITECT LICENSE NO. NJ 13508 ARCHITECTURE

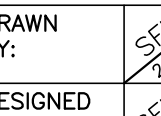SCALE AS NOTED	PROJECT	EIA DRAWING NO.
DRAWN BY: 	METUCHEN PUBLIC SCHOOL DISTRICT	A15
DESIGNED BY: 	ADDITIONS AND ALTERATIONS AT METUCHEN HIGH SCHOOL	
CHECKED BY: 	METUCHEN NEW JERSEY	CLIENT DWG. NO. -----
APPROVED BY: 	TITLE	EIA PROJECT NO. ESB743.00
PROJECT MANAGER:	ROOF PLAN	