


1 NORTH - PROSPECT STREET ELEVATION  
1/8" = 1'-0"

4 NEW AWNING @ HIGH ST ENTRY  
1/8" = 1'-0"




2 SOUTH - PARKING LOT ELEVATION  
1/8" = 1'-0"

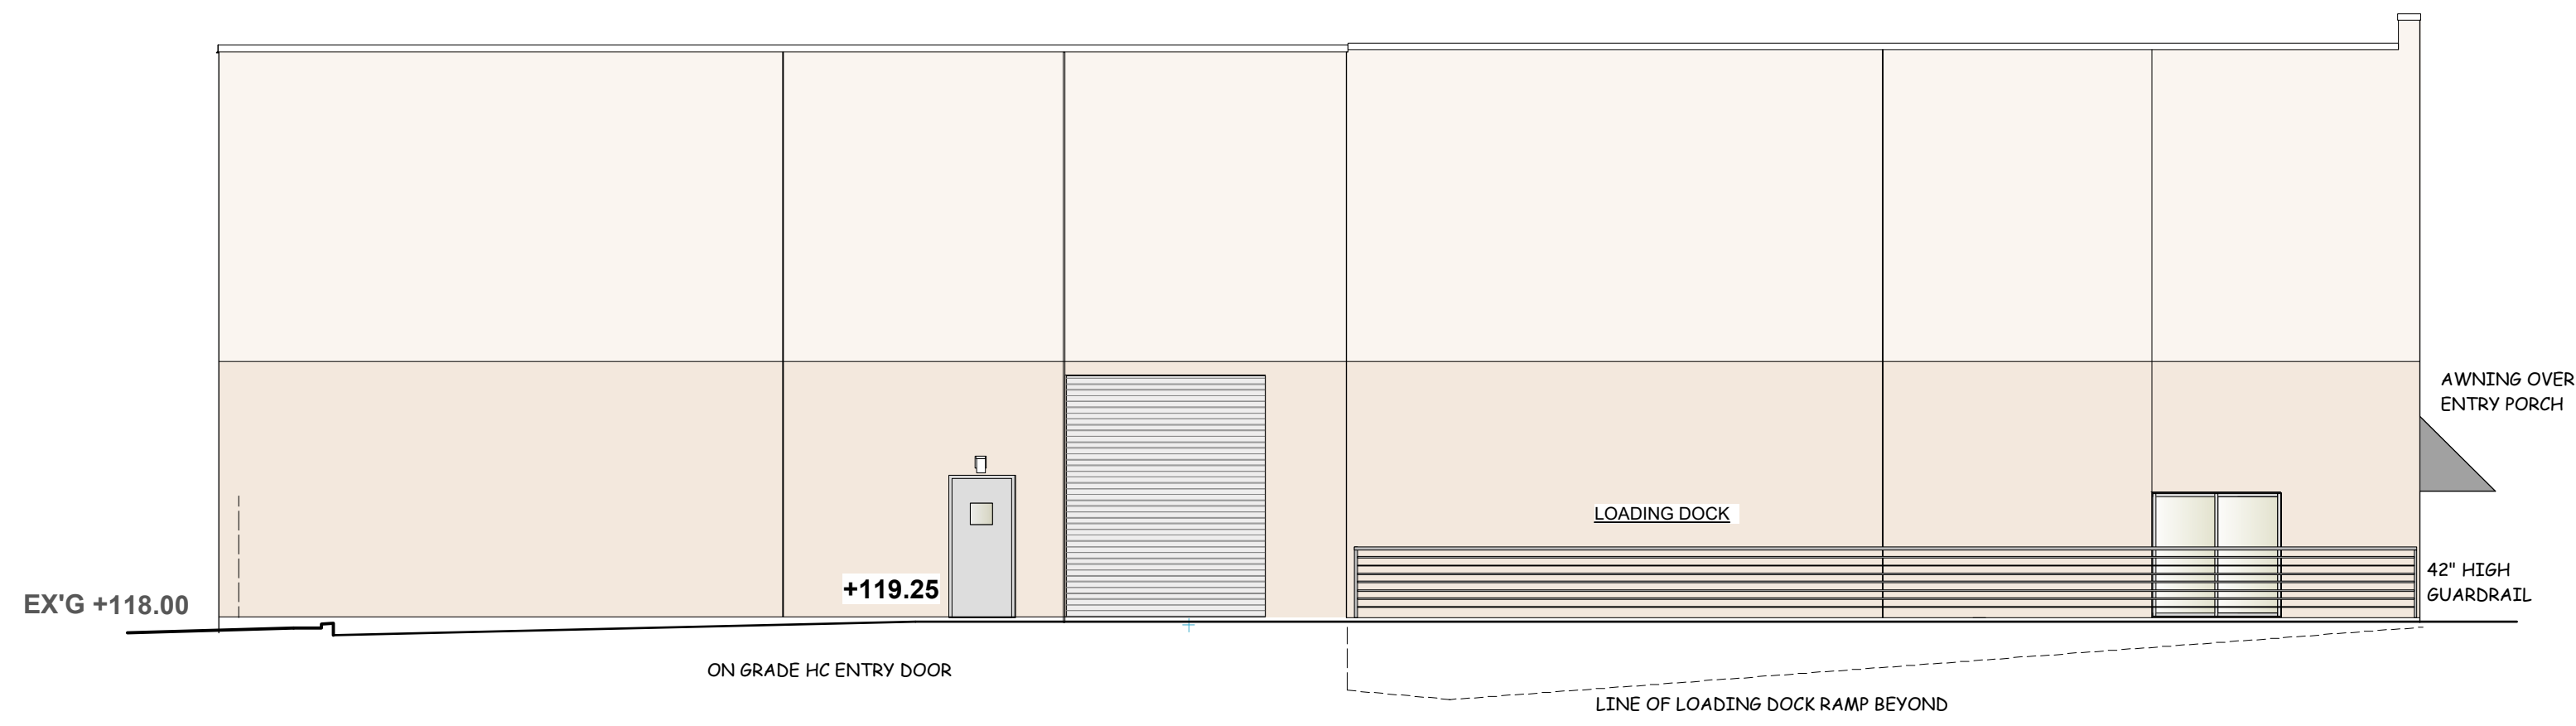


5 HIGH STREET PERSPECTIVE



6 PROSPECT STREET PERSPECTIVE

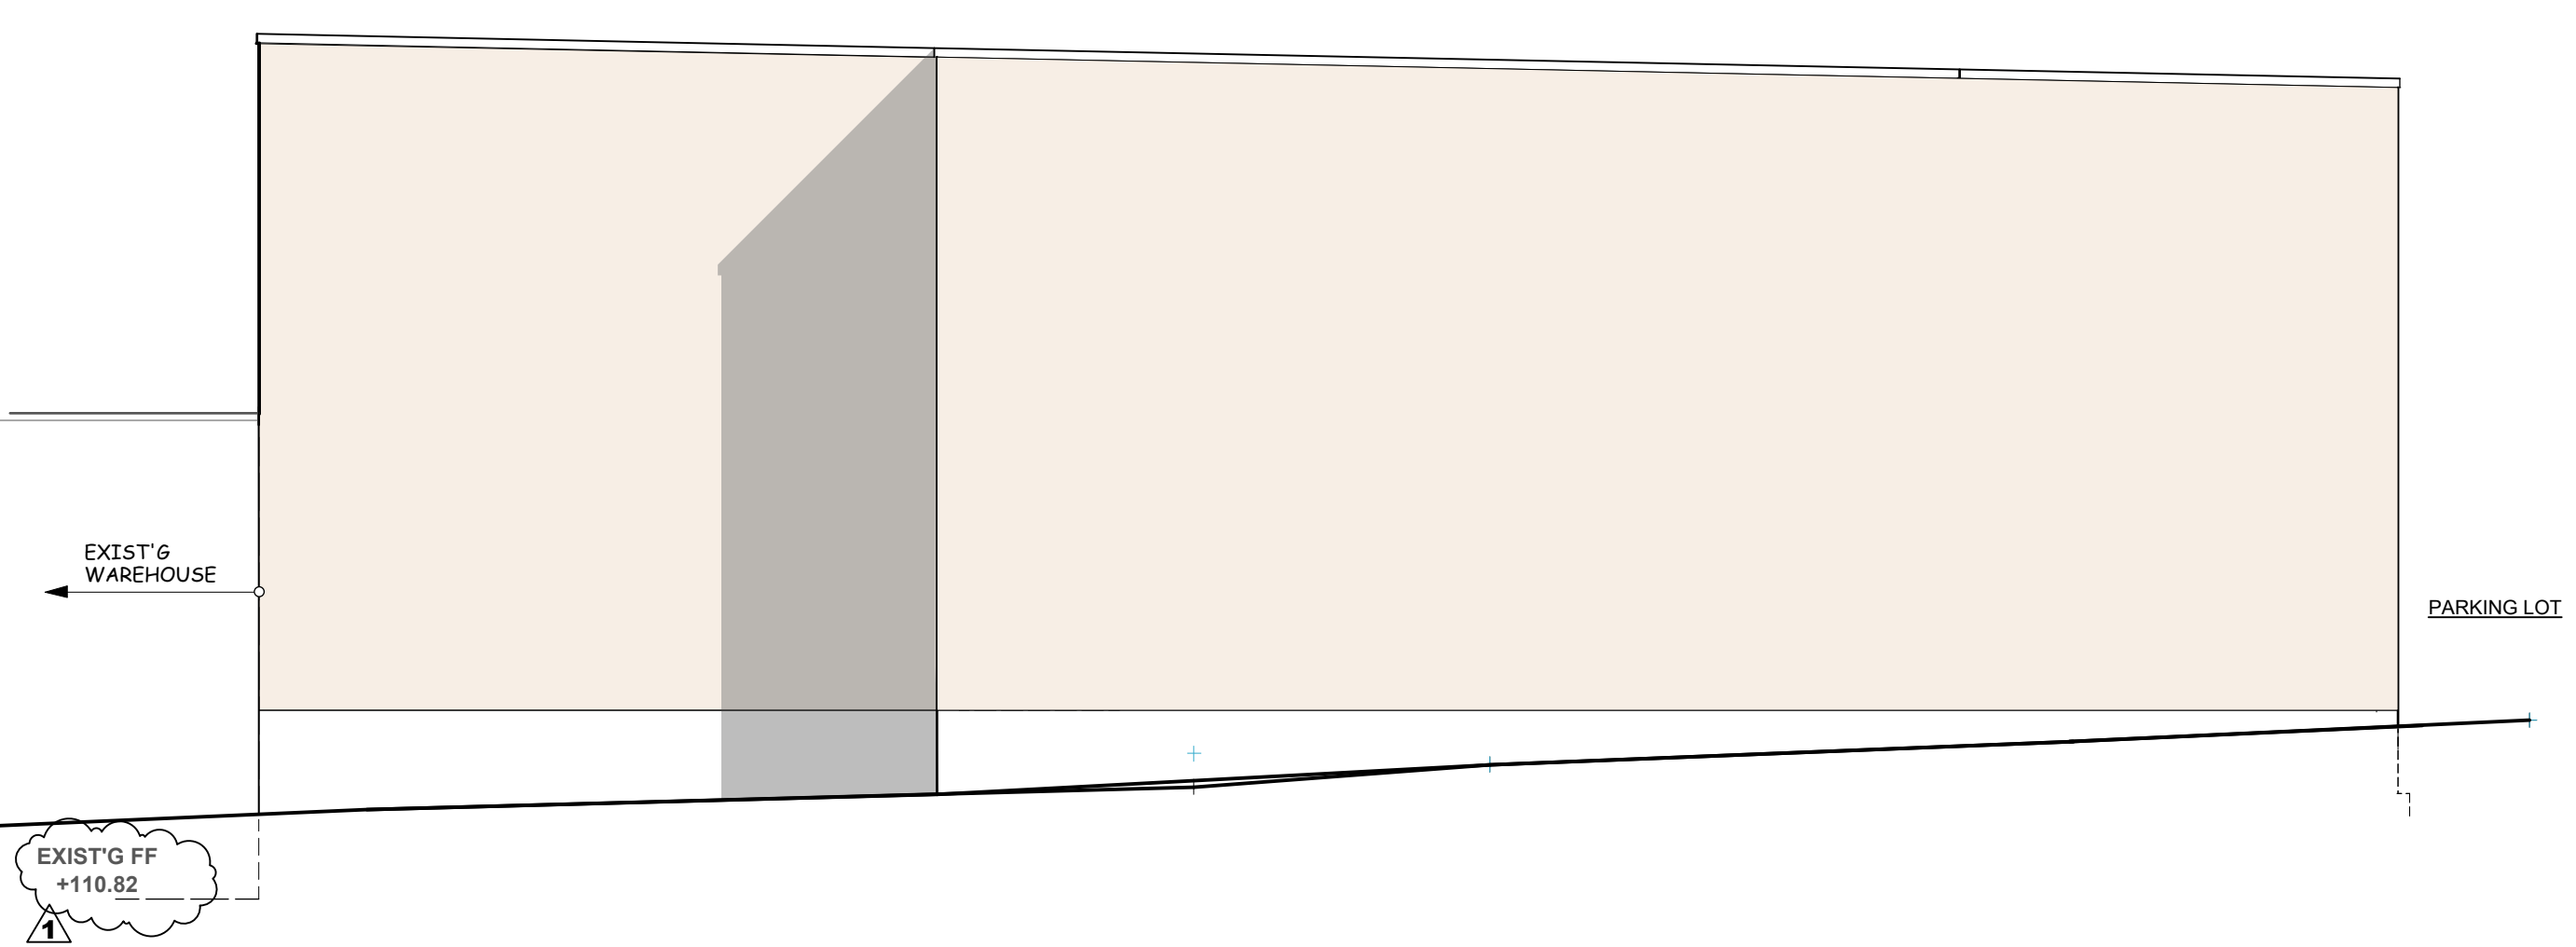

3 WEST- REAR ELEVATION  
1/8" = 1'-0"

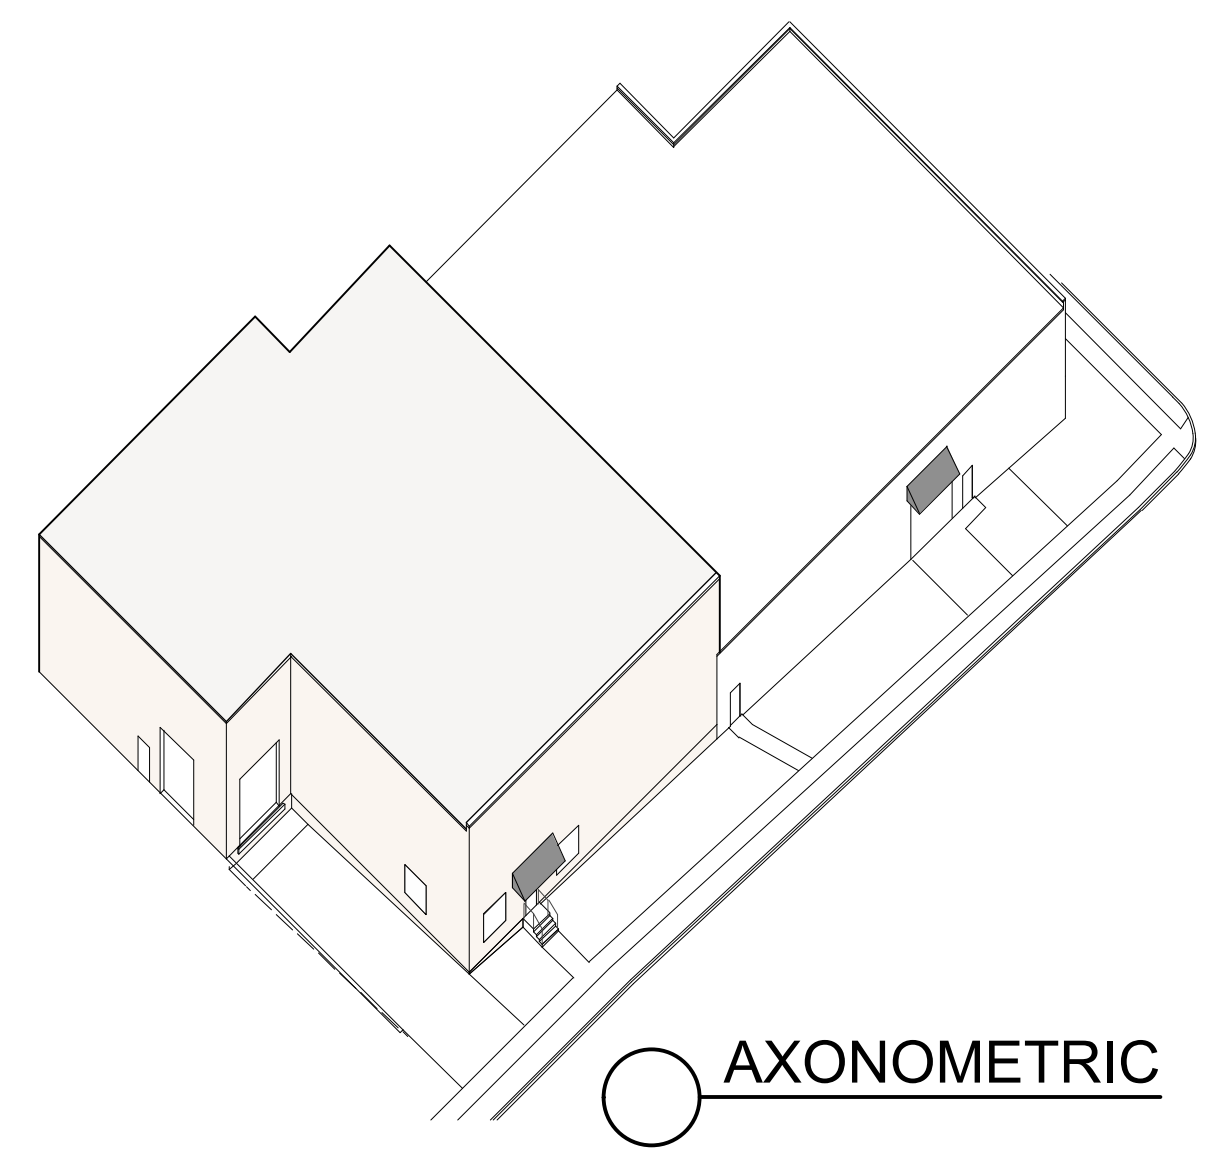

**Addition to Existing Warehouse** **A-2**  
 100 Prospect St., Metuchen, New Jersey March 25, 2022  
 SCHMITT ANDERSON ARCHITECTS 10 Hillside Avenue Metuchen NJ 08840  
 REVISED August 2, 2022  
 REVISED October 23, 2022