
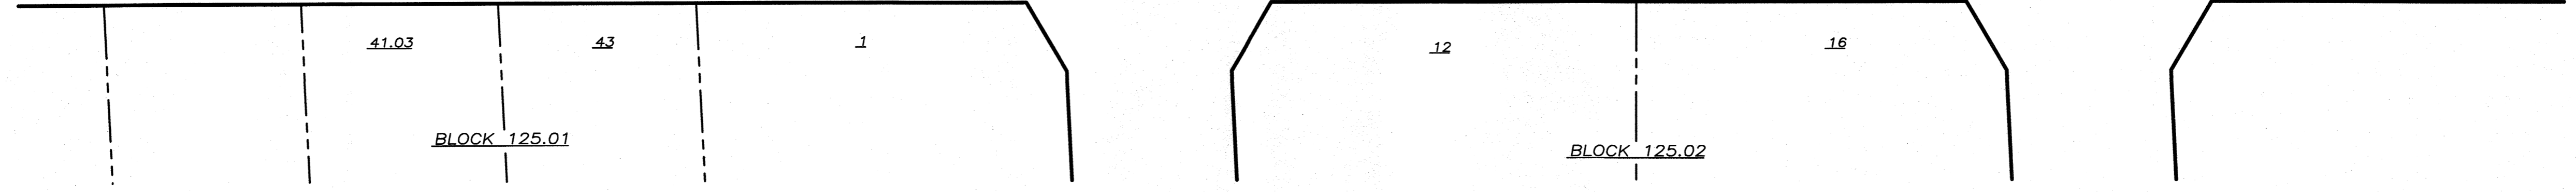
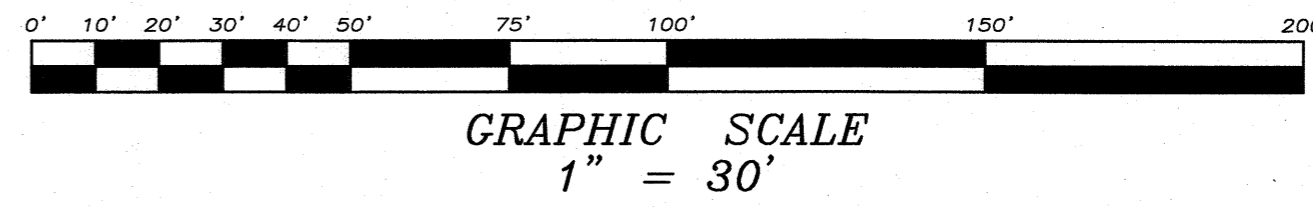
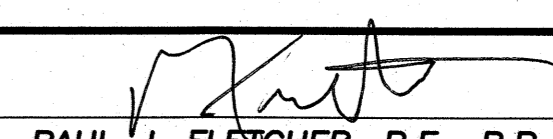


WOODSIDE AVENUE  
(60 FT. R.O.W.)

GROVE AVENUE  
(60 FT. R.O.W.)

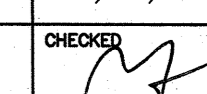

**PARKING TABULATION**  
99 REG. + 5 H.C. SPACES  
TOTAL: 104 SPACES

<b>EXISTING CONDITIONS PLAN</b> PREPARED FOR <b>NEVE SHALOM</b> BORO OF METUCHEN, MIDDLESEX COUNTY, NEW JERSEY					
 <b>PAUL J. FLETCHER, P.E., P.P.</b> PROFESSIONAL ENGINEER N.J. LIC. NO. 32041		SCALE 1" = 30'	DATE 06/07/23	FILE NO. 661803	MAP NO. SHEET 1 OF 1
DRANN EEJ	CHECKED 	DWG NO.			