


- Legend**
- Stormwater Outfalls
 - - - Borough of Metuchen
 - Waterbody
 - Streams

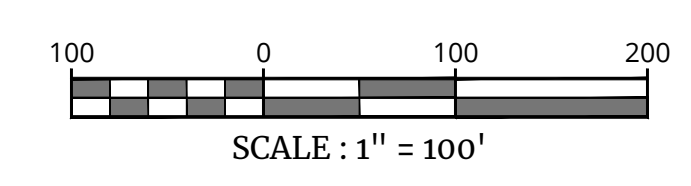

Colliers

Engineering
& Design

www.colliersengineering.com

Copyright © 2021, Colliers Engineering & Design All Rights Reserved. This drawing and all the information contained herein is authorized for use only by the party for whom the services were contracted or to whom it is certified. This drawing may not be copied, revised, disclosed, distributed or relied upon for any other purpose without the express written consent of Colliers Engineering & Design.

Doing Business as **MASER**

811 PROTECT YOURSELF
ALL STATES REQUIRE NOTIFICATION OF EXCAVATORS, DESIGNERS, OR ANY PERSON PREPARING TO DISTURB THE EARTH'S SURFACE ANYWHERE IN ANY STATE.
Know what's below.
Call before you dig.
FOR STATE SPECIFIC DIRECT PHONE NUMBERS VISIT: WWW.CALL811.COM

REV	DATE	DRAWN BY	DESCRIPTION

Thomas J. Herits
Thomas J. Herits
NEW JERSEY LICENSED PROFESSIONAL ENGINEER
LICENSE NUMBER: GB23762
COLLIERS ENGINEERING & DESIGN, INC.
N.J. C.O.A. # 24GA27986590

**STORMWATER
OUTFALL MAP**

**FOR
BOROUGH OF
METUCHEN**

**METUCHEN
MIDDLESEX COUNTY
NEW JERSEY**

Colliers
Engineering & Design
RED BANK (Headquarters)
331 Newman Springs Road,
Suite 203
Red Bank, NJ 07701
Phone: 732.383.1950
COLLIERS ENGINEERING & DESIGN, INC.
DOING BUSINESS AS MASER
CONSULTING

SCALE: AS SHOWN	DATE: 03/08/21	DRAWN BY: SS	CHECKED BY: TJH
PROJECT NUMBER: MET 001	DRAWING NAME: C-STMW_OUTF		

**STORMWATER
OUTFALL MAP**

SHEET NUMBER:
1 of 1