



- FIRST FLOOR
- 1 - THREE BEDROOM APARTMENT
 - 1 - STUDIO APARTMENT
 - 1 - ONE BEDROOM APARTMENT
 - STORAGE/METER ROOM
- SECOND FLOOR
- 4 - TWO BEDROOM APARTMENTS
 - 4 - ONE BEDROOM APARTMENTS
- THIRD FLOOR
- 4 - TWO BEDROOM APARTMENTS
 - 4 - ONE BEDROOM APARTMENTS
- TOTALS
- 1 - STUDIO APARTMENT
 - 9 - ONE BEDROOM APARTMENTS
 - 8 - TWO BEDROOM APARTMENTS
 - 1 - THREE BEDROOM APARTMENT
 - 19 - TOTAL APARTMENTS
- 6920 SF - FIRST FLOOR AREA (GROUND FLOOR)
- 7018 SF - SECOND FLOOR AREA
- 7018 SF - THIRD FLOOR AREA
- 20,956 SF - TOTAL BUILDING AREA



FRONT ELEVATION 1/4 in = 1 ft

© COPYRIGHT NOTE
 1. These drawings are the property of the Architect and are not to be reproduced, stored in a retrieval system, or transmitted in any form or by any means, electronic, mechanical, photocopying, recording, or by any information storage and retrieval system, without the prior written consent of the Architect.
 2. These drawings are not to be used for any other project, without the prior written consent of the Architect.
 3. The Architect shall not be responsible for any errors or omissions in these drawings, or for any consequences arising from their use, without the prior written consent of the Architect.
 4. The Architect shall not be responsible for any delays or interruptions in the progress of the project, without the prior written consent of the Architect.

NO.	DESCRIPTION	BY	DATE
1			
2			
3			
4			
5			

Marcell Architecture
 505 Main Street
 Second Floor Metuchen NJ 08840
 (732) 662-5824 (F) 732-662-5826
 mark@marcell-arch.com
 6th Ave Seaside Park, NJ 08752

PROJECT DESCRIPTION:
 581 MIDDLESEX AVE
 METUCHEN, NEW JERSEY 08840
 Job No. 18-133-581 Middlesex




ARCHITECT:
 NJ LICENSE # 16478
 PA LICENSE # 40392

DATE:
 07.24.2020
 SCALE:
 AS NOTED
 SHEET:

A-1



RENDERING - CENTRAL AVE.

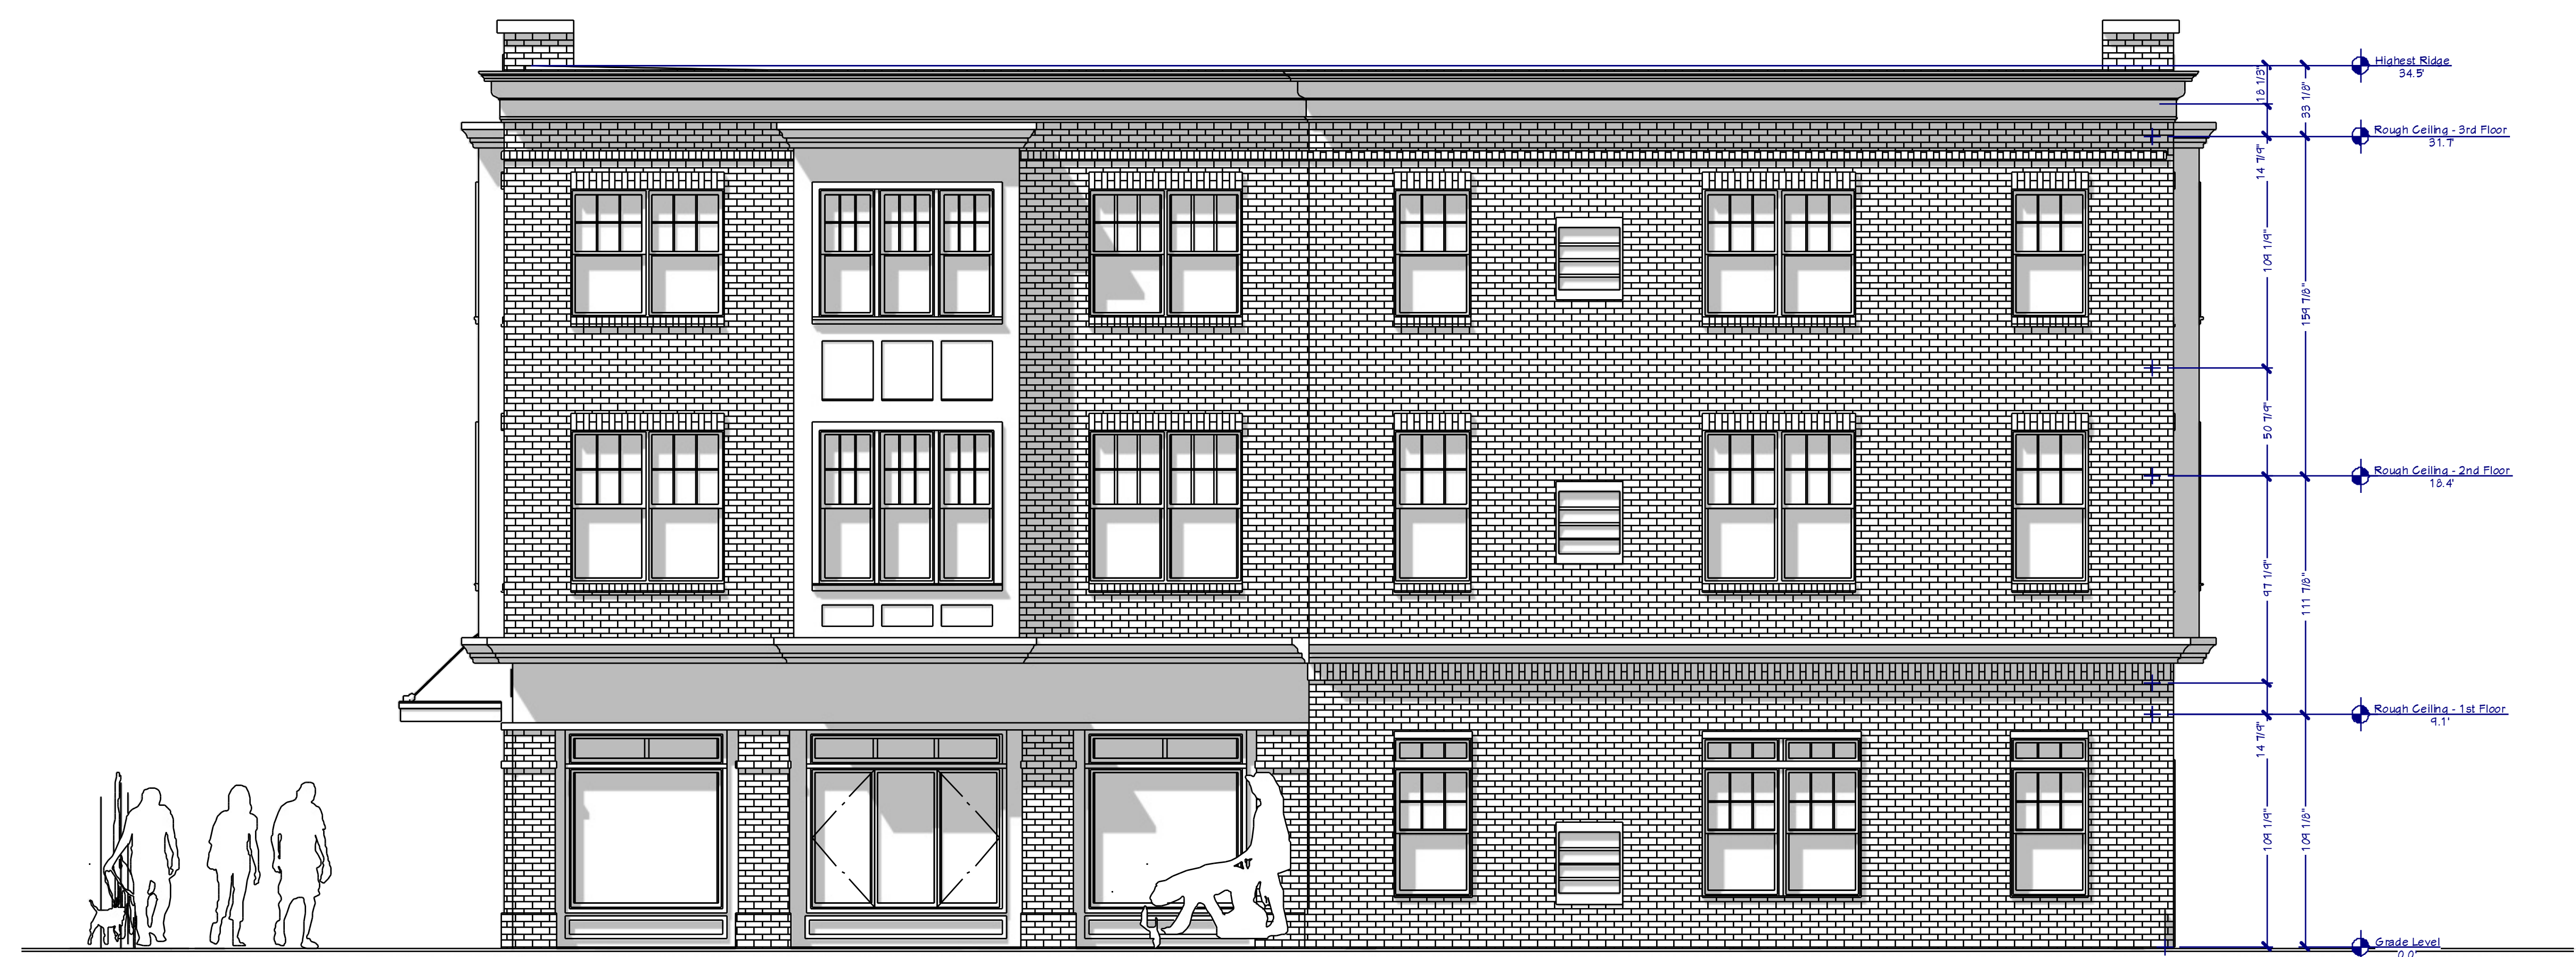

FRONT ELEVATION (CENTRAL AVE) 1/4 in = 1 ft

© COPYRIGHT NOTE
 1. No part of this drawing is to be reproduced, stored in a retrieval system, or transmitted in any form or by any means, electronic, mechanical, photocopying, recording, or by any information storage and retrieval system, without the prior written consent of the architect.
 2. These drawings are not to be used for any other project without the prior written consent of the architect.
 3. No part of these drawings shall be used for any other project without the prior written consent of the architect.
 4. No part of these drawings shall be used for any other project without the prior written consent of the architect.
 5. No part of these drawings shall be used for any other project without the prior written consent of the architect.

NO.	DESCRIPTION	BY	DATE
1			
2			
3			
4			
5			

Marcell Architecture
 505 Main Street
 Second Floor Metuchen NJ 08840
 (O) 732-662-5824 (F) 732-662-5826
 mark@mma-arch.com
 6th Ave Seaside Park, NJ 08752

PROJECT DESCRIPTION:
 581 MIDDLESEX AVE
 METUCHEN, NEW JERSEY 08840
 Job No. 18-133-581 Middlesex




[Signature]
 NJ LICENSE # 16478
 PA LICENSE # 40392

DATE:
 07.24.2020
 SCALE:
 AS NOTED
 SHEET:

A-2



REAR ELEVATION 1/4 in = 1 ft

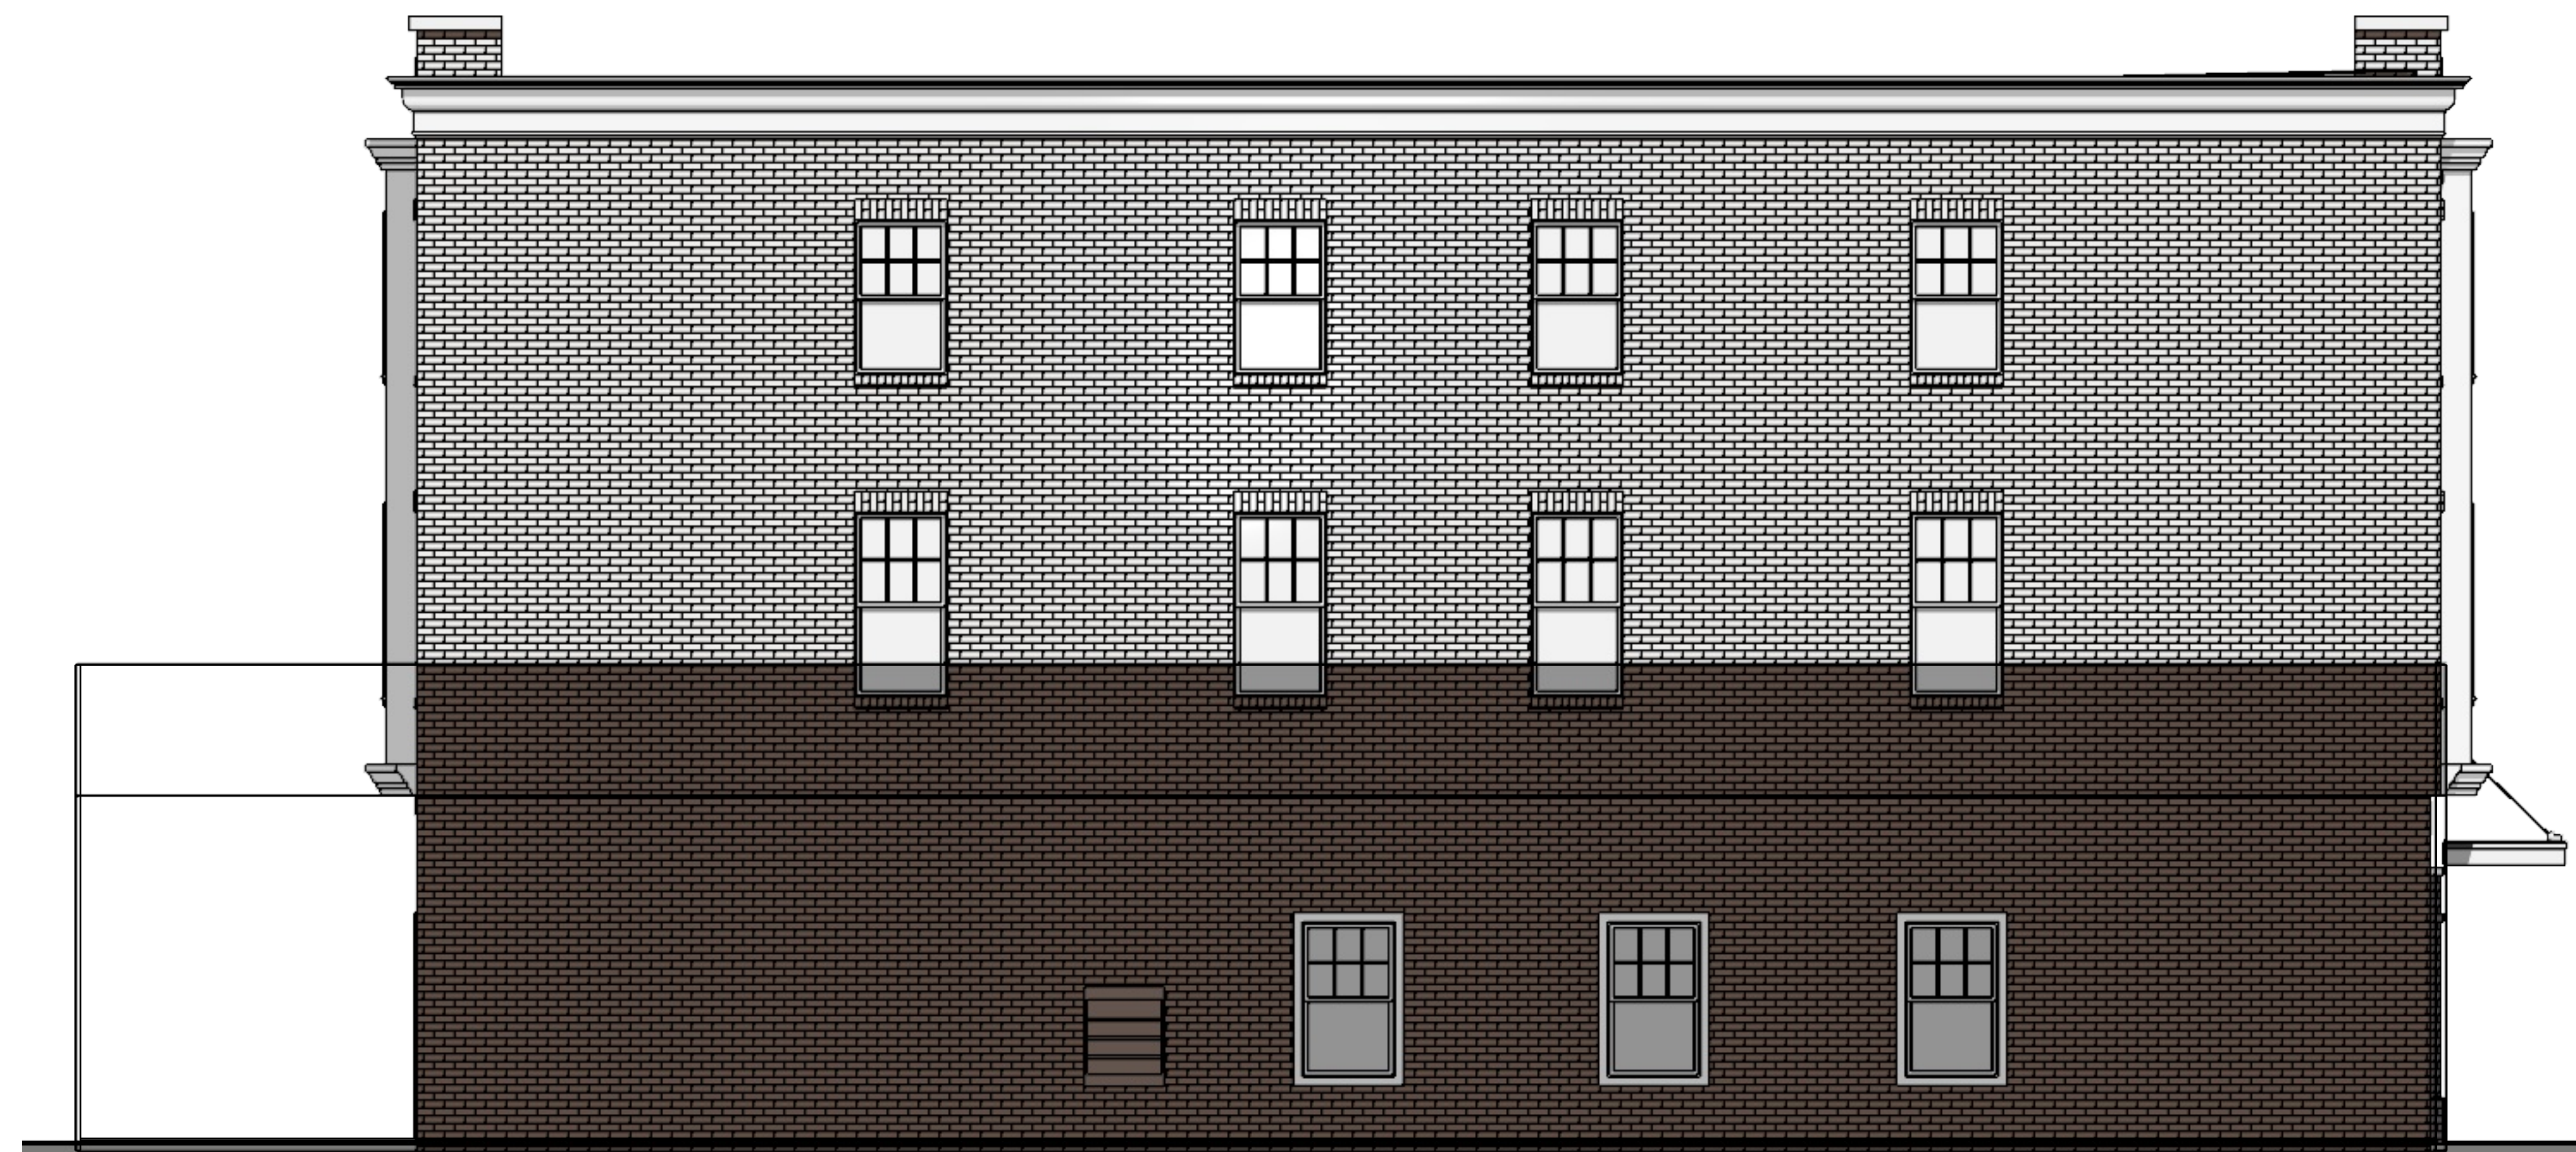

SIDE ELEVATION 1/4 in = 1 ft

© COPYRIGHT NOTE
 1. Nothing in this drawing is to be construed as a representation of a building or structure.
 2. These drawings are not to be used for any other purpose without the written consent of the architect.
 3. If these drawings are used for any other purpose, the user assumes all liability for any errors or omissions.
 4. No part of these drawings shall be reproduced, stored in a retrieval system, or transmitted in any form or by any means, electronic, mechanical, photocopying, recording, or by any information storage and retrieval system, without the prior written consent of the architect.
 5. No part of these drawings shall be reproduced, stored in a retrieval system, or transmitted in any form or by any means, electronic, mechanical, photocopying, recording, or by any information storage and retrieval system, without the prior written consent of the architect.

NO.	DESCRIPTION	BY	DATE
1			
2			
3			
4			
5			

Marcell Architecture
 505 Main Street
 Second Floor Metuchen NJ 08840
 (O) 732-662-5824 (F) 732-662-5826
 mark@marc-arch.com
 6th Ave Seaside Park, NJ 08752


PROJECT DESCRIPTION:
 581 MIDDLESEX AVE
 METUCHEN, NEW JERSEY 08840
 Job No. 18-133 581 Middlesex



(Signature)
 NJ LICENSE # 16478
 PA LICENSE # 40392

DATE:
 07.24.2020
 SCALE:
 AS NOTED
 SHEET:

A-3

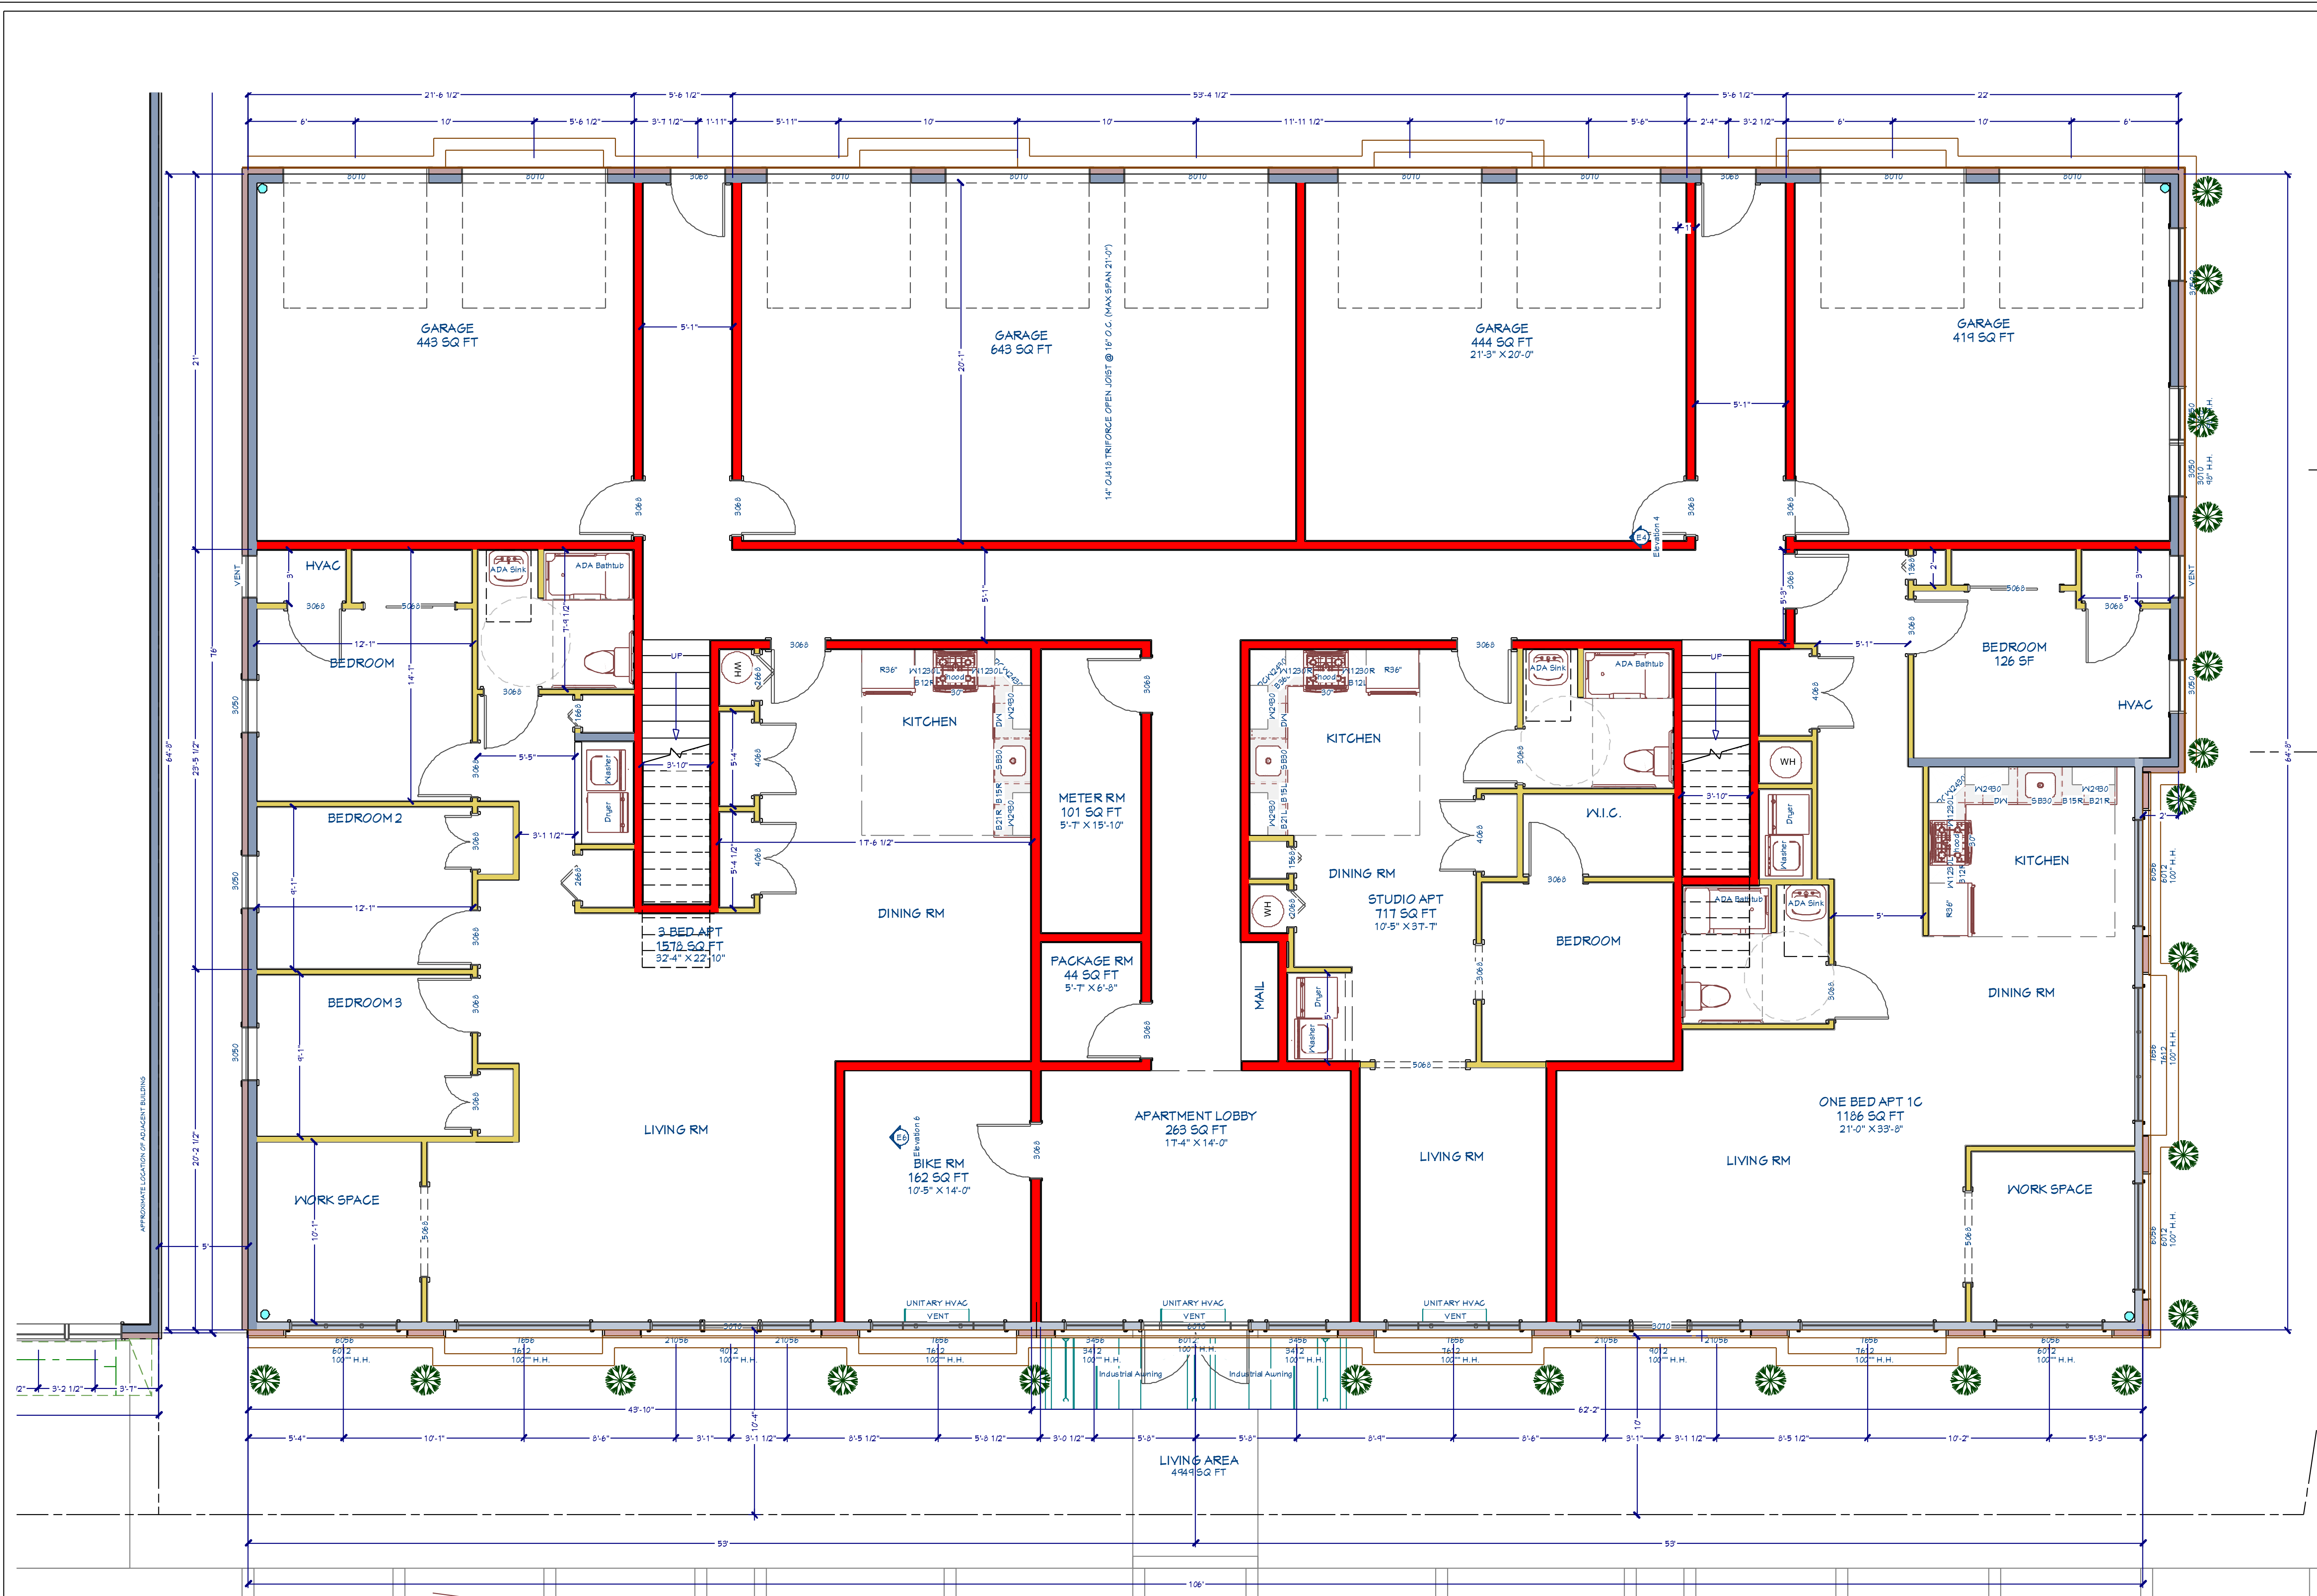

1st Floor 1/4 in = 1 ft

© COPYRIGHT NOTE
 1. No part of this drawing shall be reproduced, stored in a retrieval system, or transmitted in any form or by any means, electronic, mechanical, photocopying, recording, or by any information storage and retrieval system, without the prior written consent of the architect.
 2. This drawing is the property of the architect and shall remain the property of the architect. No part of this drawing shall be used for any other project without the prior written consent of the architect.
 3. The architect shall not be responsible for any errors or omissions in this drawing, or for any consequences arising therefrom, whether or not such errors or omissions are caused in whole or in part by negligence on the part of the architect.

NO.	DESCRIPTION	BY	DATE
1			
2			
3			
4			
5			

Marcelle Architecture
 505 Main Street
 Second Floor Metuchen NJ 08840
 (732) 662-5824 (F) 732-662-5826
 mark@marcelle-arch.com
 6th Ave Seaside Park, NJ 08752


PROJECT DESCRIPTION:
 581 MIDDLESEX AVE
 METUCHEN, NEW JERSEY 08840
 Job No. 18-133 581 Middlesex



PA LICENSE # 40392
 NJ LICENSE # 16478

DATE:
07.24.2020
SCALE:
AS NOTED
SHEET:

A-4

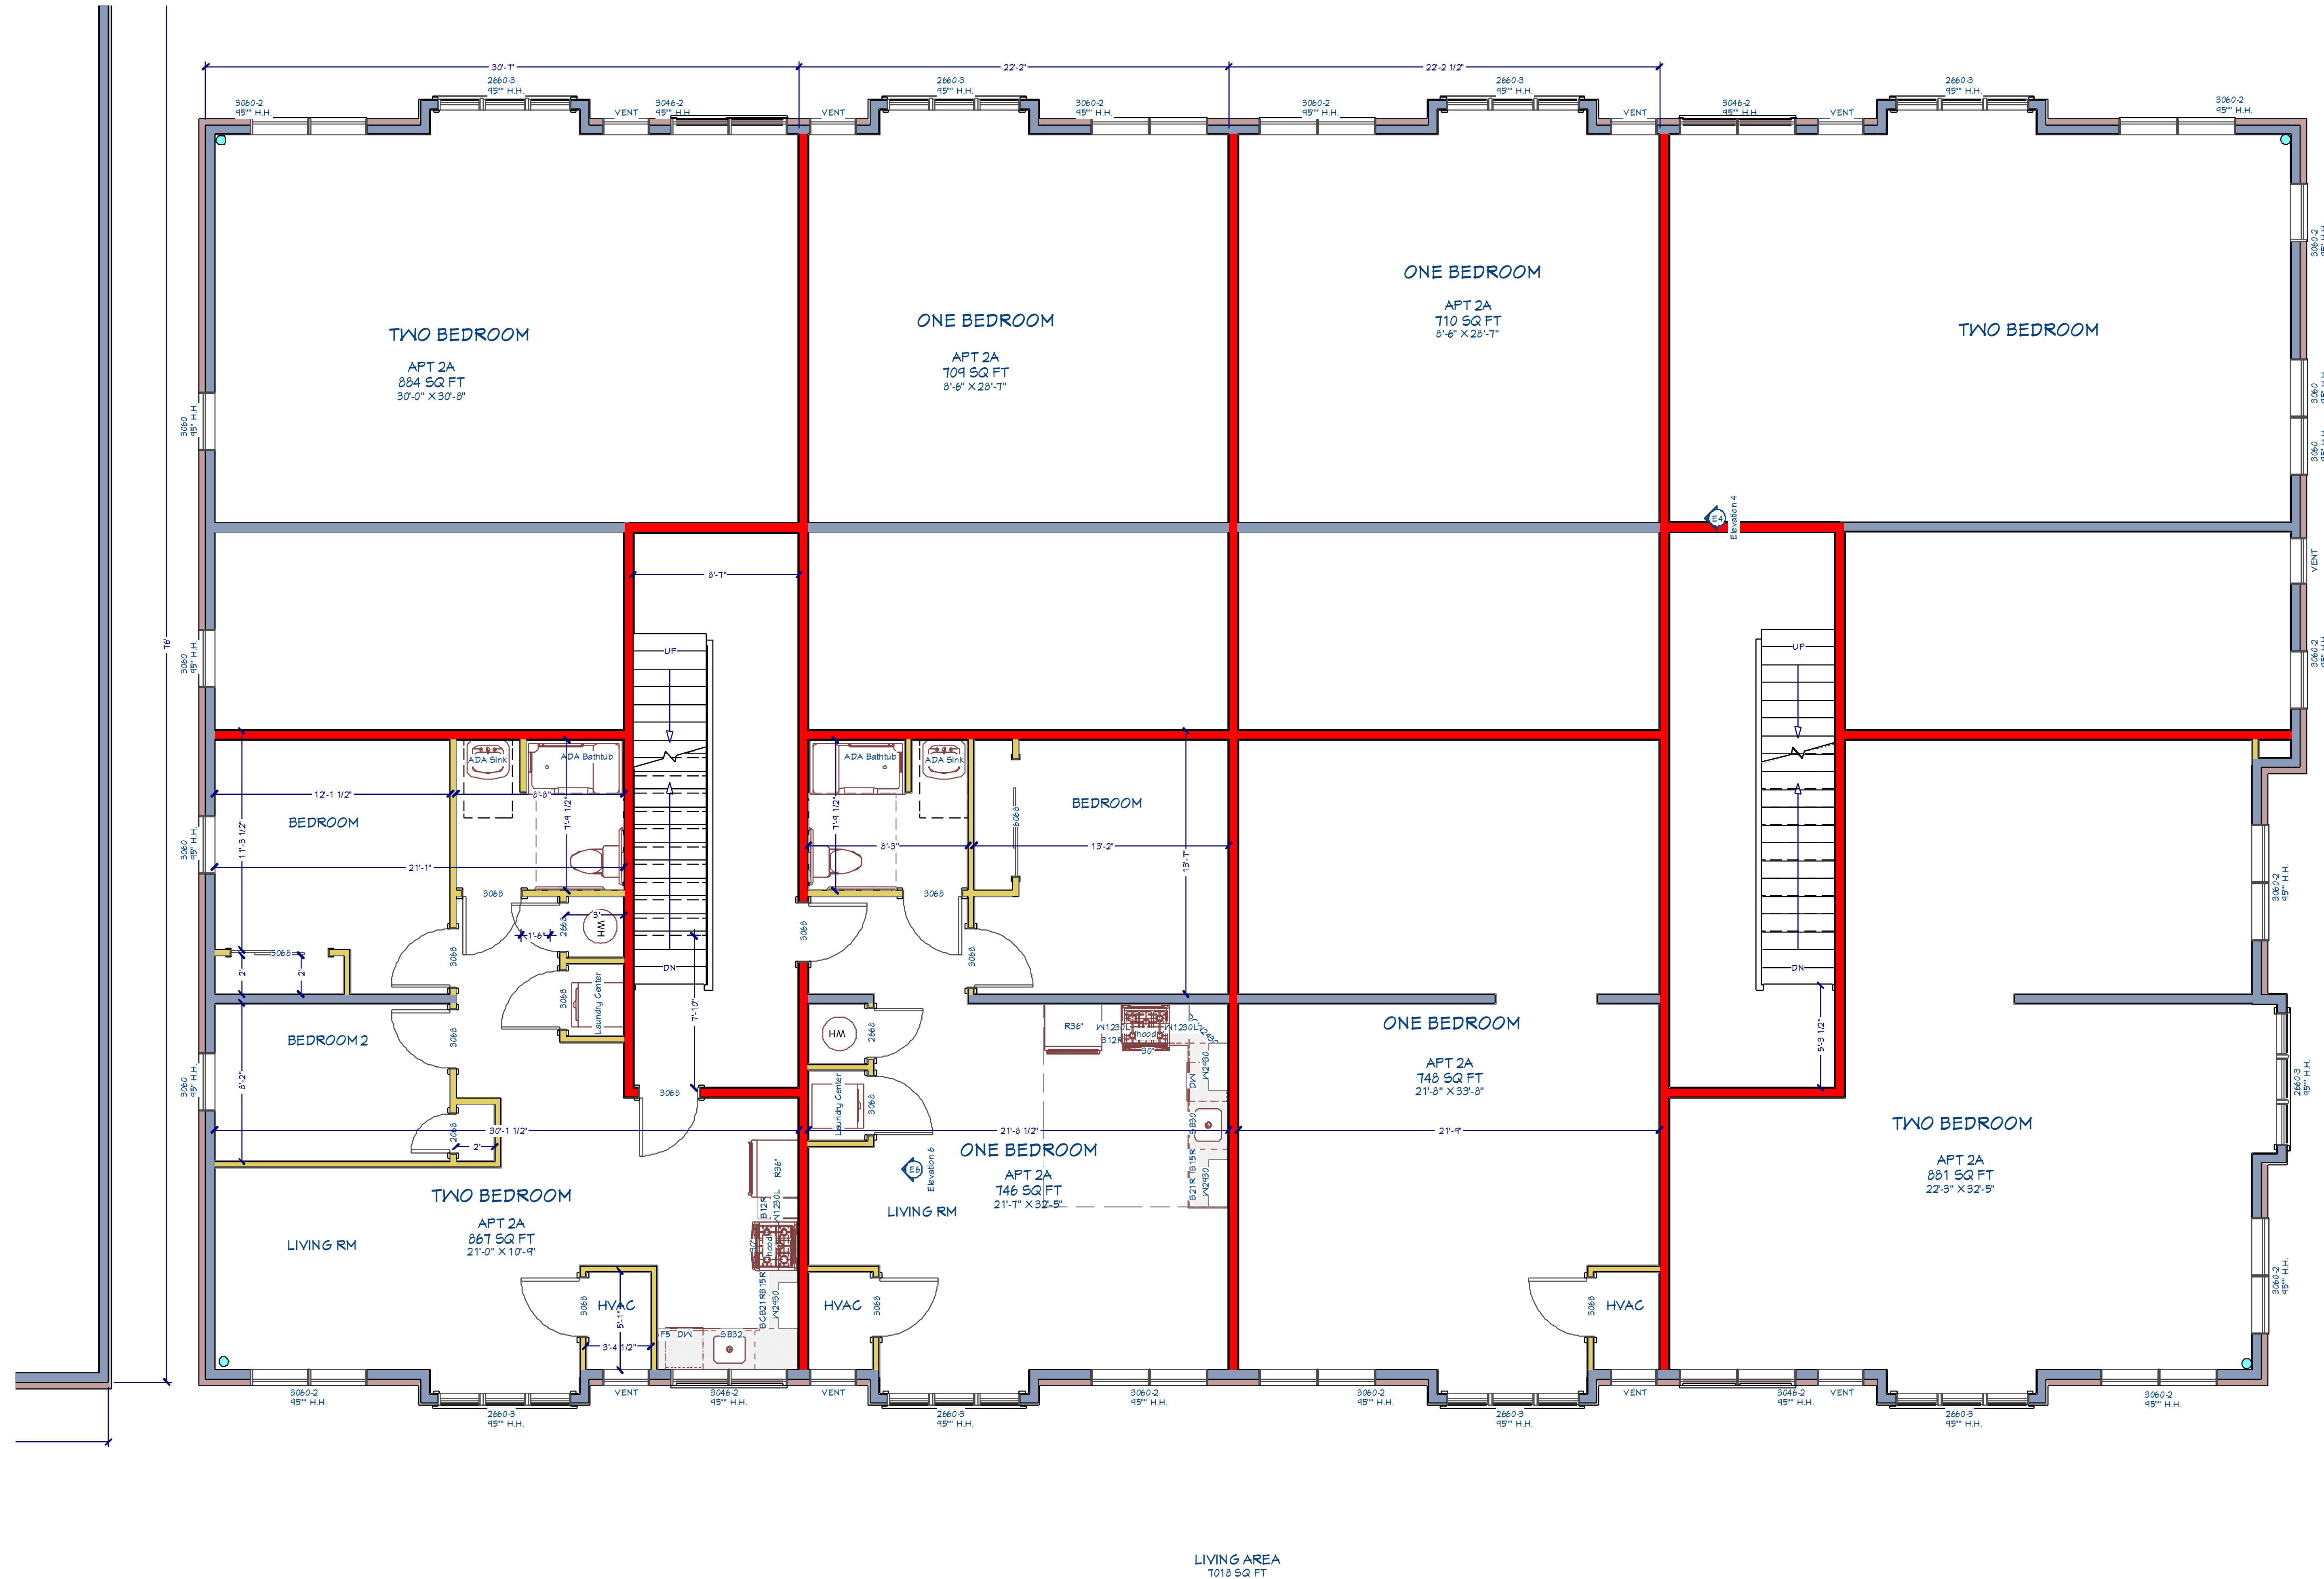

2nd & 3RD Floor 1/4 in = 1 ft

© COPYRIGHT NOTE
 1. No part of this drawing is to be reproduced or transmitted in any form or by any means, electronic or mechanical, including photocopying, recording, or by any information storage and retrieval system, without the prior written permission of the architect.
 2. These drawings are the property of the architect and are not to be used for any other project without the prior written permission of the architect.
 3. No part of these drawings shall be used for any other project without the prior written permission of the architect.
 4. No part of these drawings shall be used for any other project without the prior written permission of the architect.
 5. No part of these drawings shall be used for any other project without the prior written permission of the architect.

NO.	DESCRIPTION	BY	DATE
1			
2			
3			
4			
5			

Marcell Architecture
 505 Main Street
 Second Floor Metuchen NJ 08840
 (732) 662-5824 (F) 732-662-5826
 mark@marcell-arch.com
 6th Ave Seaside Park, NJ 08752

PROJECT DESCRIPTION:
 581 MIDDLESEX AVE
 METUCHEN, NEW JERSEY 08840
 Job No. 18-133 581 Middlesex



(Signature)
 NJ LICENSE # 16478
 PA LICENSE # 40392

DATE:
 07.24.2020
SCALE:
 AS NOTED
SHEET:

A-5