


1st Floor 3/16 in = 1 ft

SIGNATURE BLOCK	DATE
BOARD ATTORNEY	
BOARD PLANNER	
BOARD ENGINEER	

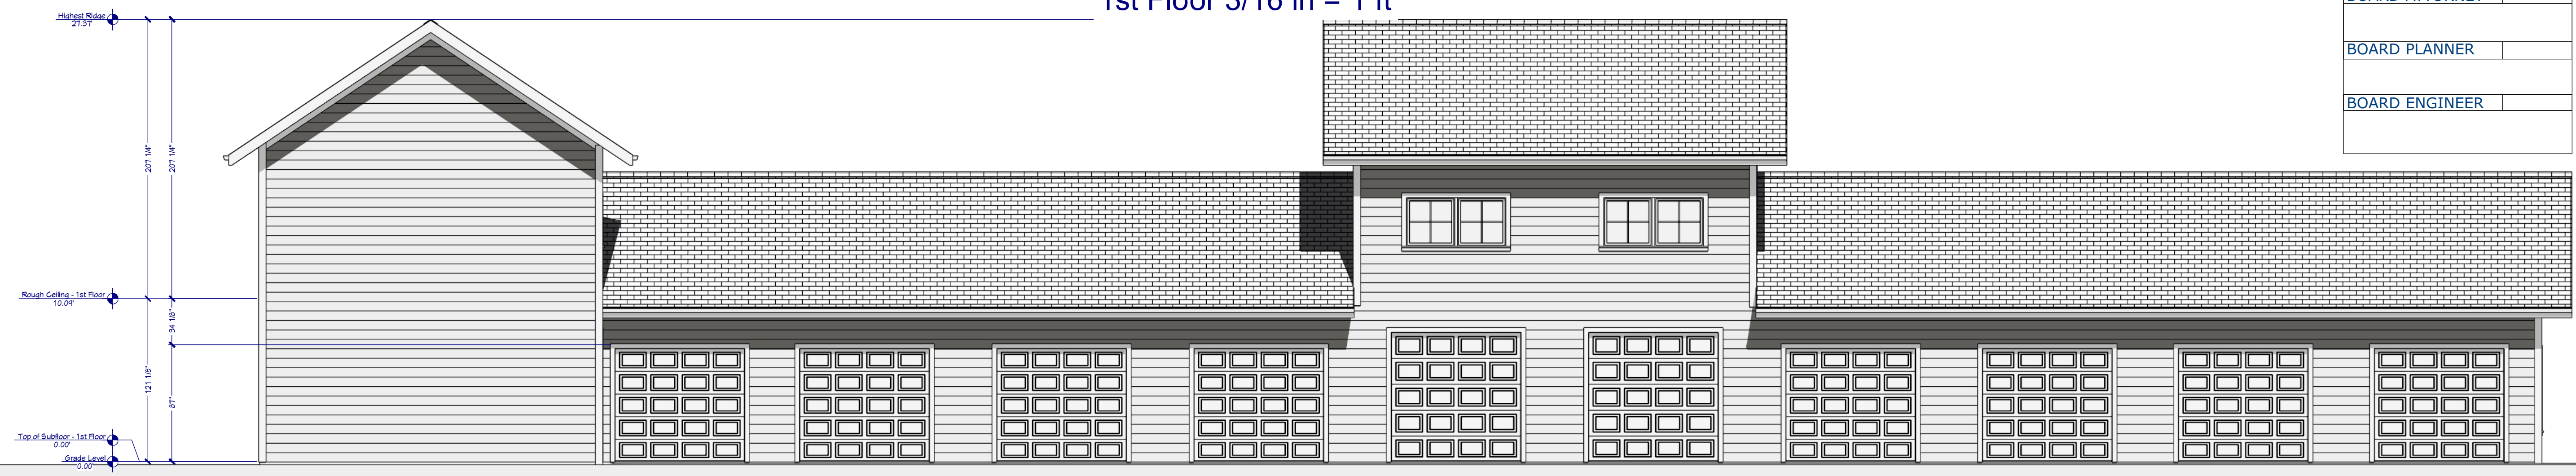

SIDE ELEVATION 3/16 in = 1 ft



FRONT ELEVATION 3/16 in = 1 ft



**© COPYRIGHT NOTE**  
 1. No part of this drawing is to be reproduced, stored in a retrieval system, or transmitted in any form or by any means, electronic, mechanical, photocopying, recording, or by any information storage and retrieval system, without the prior written consent of the architect.  
 2. These drawings are not to be used for any other project without the prior written consent of the architect.  
 3. No part of these drawings shall be used for any other project without the prior written consent of the architect.  
 4. No part of these drawings shall be used for any other project without the prior written consent of the architect.  
 5. No part of these drawings shall be used for any other project without the prior written consent of the architect.

NO.	DESCRIPTION	BY	DATE
1			
2			
3			
4			
5			

**PROJECT DESCRIPTION:**  
 LIBERTY STREET ASSOCIATES  
 3 LIBERTY ST BLOCK 37 LOT 3  
 METUCHEN, NJ 08840  
 Job No. 21-006 3 Liberty St.

**Marcille Architecture**  
 505 Main Street  
 Second Floor Metuchen NJ 08840  
 (P) 732-662-5824 (F) 732-662-5826  
 mark@mm-arch.com  
 6th Ave Seaside Park, NJ 08752



**DATE:**  
 07.28.2021

**SCALE:**  
 AS NOTED

**SHEET:**  
 A-1

**DATE:**  
 07.28.2021

**SCALE:**  
 AS NOTED

**SHEET:**  
 A-1