



PROPOSAL FOR A THREE STORY (8) UNIT APARTMENT BUILDING CONTAINING 6 ONE BEDROOM UNITS & 2 TWO BEDROOM UNITS

6 X 1.8 = 11 + 2 X 2 = 4 =15 PARKING SPACES REQUIRED -
15 PROVIDED

1,937 SF FIRST FLOOR
2,893 SF SECOND FLOOR
2,941 SF THIRD FLOOR
7,771 SF TOTAL AREA



© COPYRIGHT NOTE

NO.	DESCRIPTION	BY	DATE
1			
2			
3			
4			
5			

Marcell Architecture
505 Main Street
Second Floor Metuchen NJ 08840
(732) 662-5824 (F) 732-662-5826
mark@mm-arch.com
6th Ave Seaside Park, NJ 08752

PROJECT DESCRIPTION:
A & C RENOVATIONS LLS
464 NEW DURHAM ROAD
METUCHEN, NJ 08840
Job No. 20-033-434 New Durham



(Signature)
NJ LICENSE # 16478
PA LICENSE # 40392

DATE:
12.2.2020
SCALE:
AS NOTED
SHEET:

A-1



FRONT ELEVATION (NEW DURHAM ROAD) 1/4 in = 1 ft



REAR ELEVATION 1/8 in = 1 ft



RIGHT SIDE ELEVATION 1/8 in = 1 ft



FRONT ELEVATION (ADAMS) 1/4 in = 1 ft

COPYRIGHT NOTE

NO.	DESCRIPTION	BY	DATE
1			
2			
3			
4			
5			


Marcell Architecture
 505 Main Street
 Second Floor Metuchen NJ 08840
 (732) 662-5824 (F) 732-662-5826
 mark@marcell-arch.com
 6th Ave Seaside Park, NJ 08752

PROJECT DESCRIPTION:
 A & G RENOVATIONS LLS
 464 NEW DURHAM ROAD
 METUCHEN, NJ 08840
 Job No. 20-033-434 New Durham




NJ LICENSE # 16478
 PA LICENSE # 49392


DATE:
 12.2.2020
 SCALE:
 AS NOTED
 SHEET:

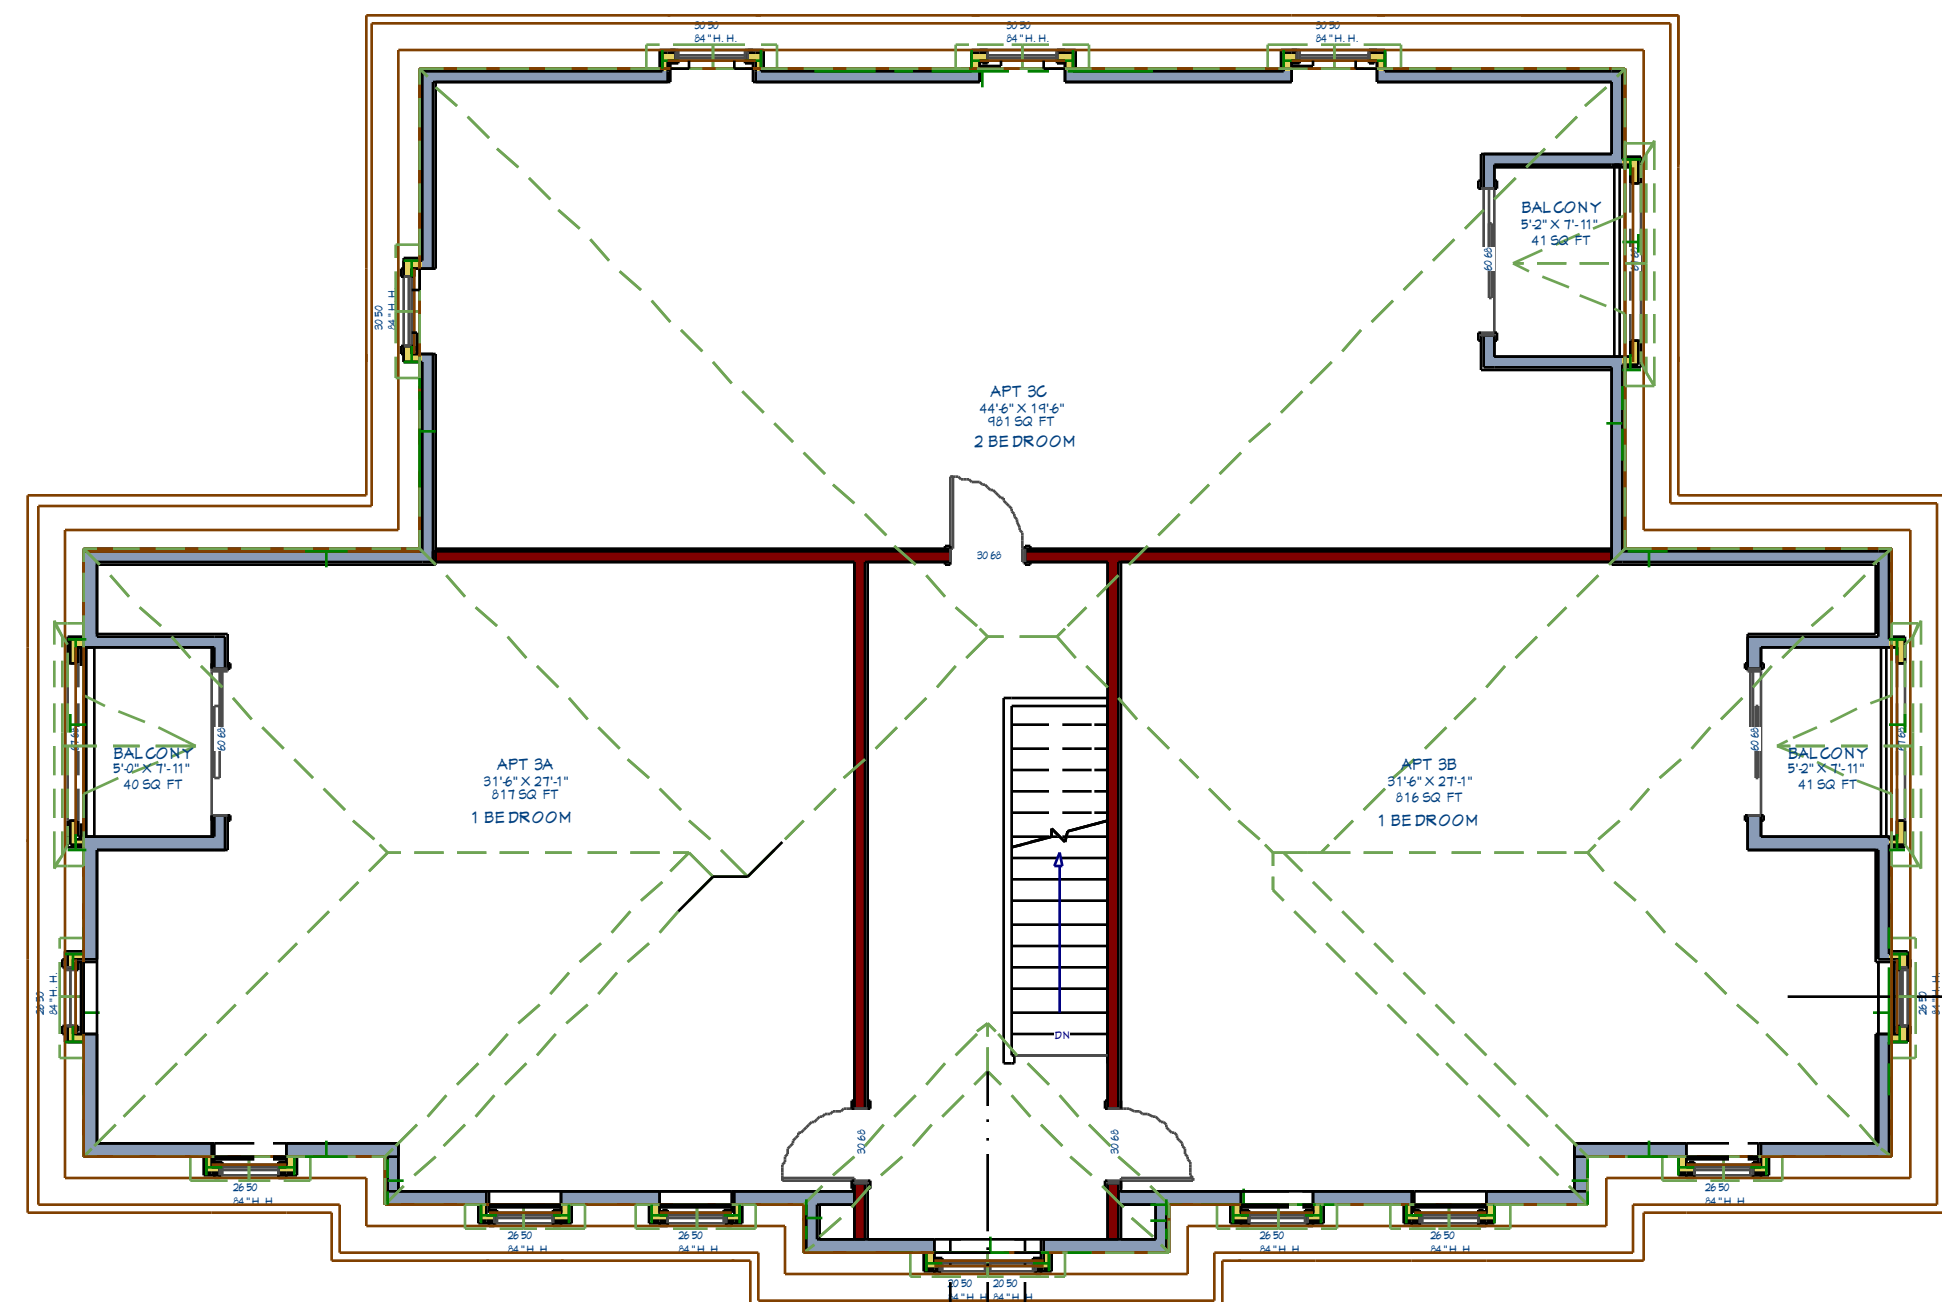

3rd Floor 1/8 in = 1 ft

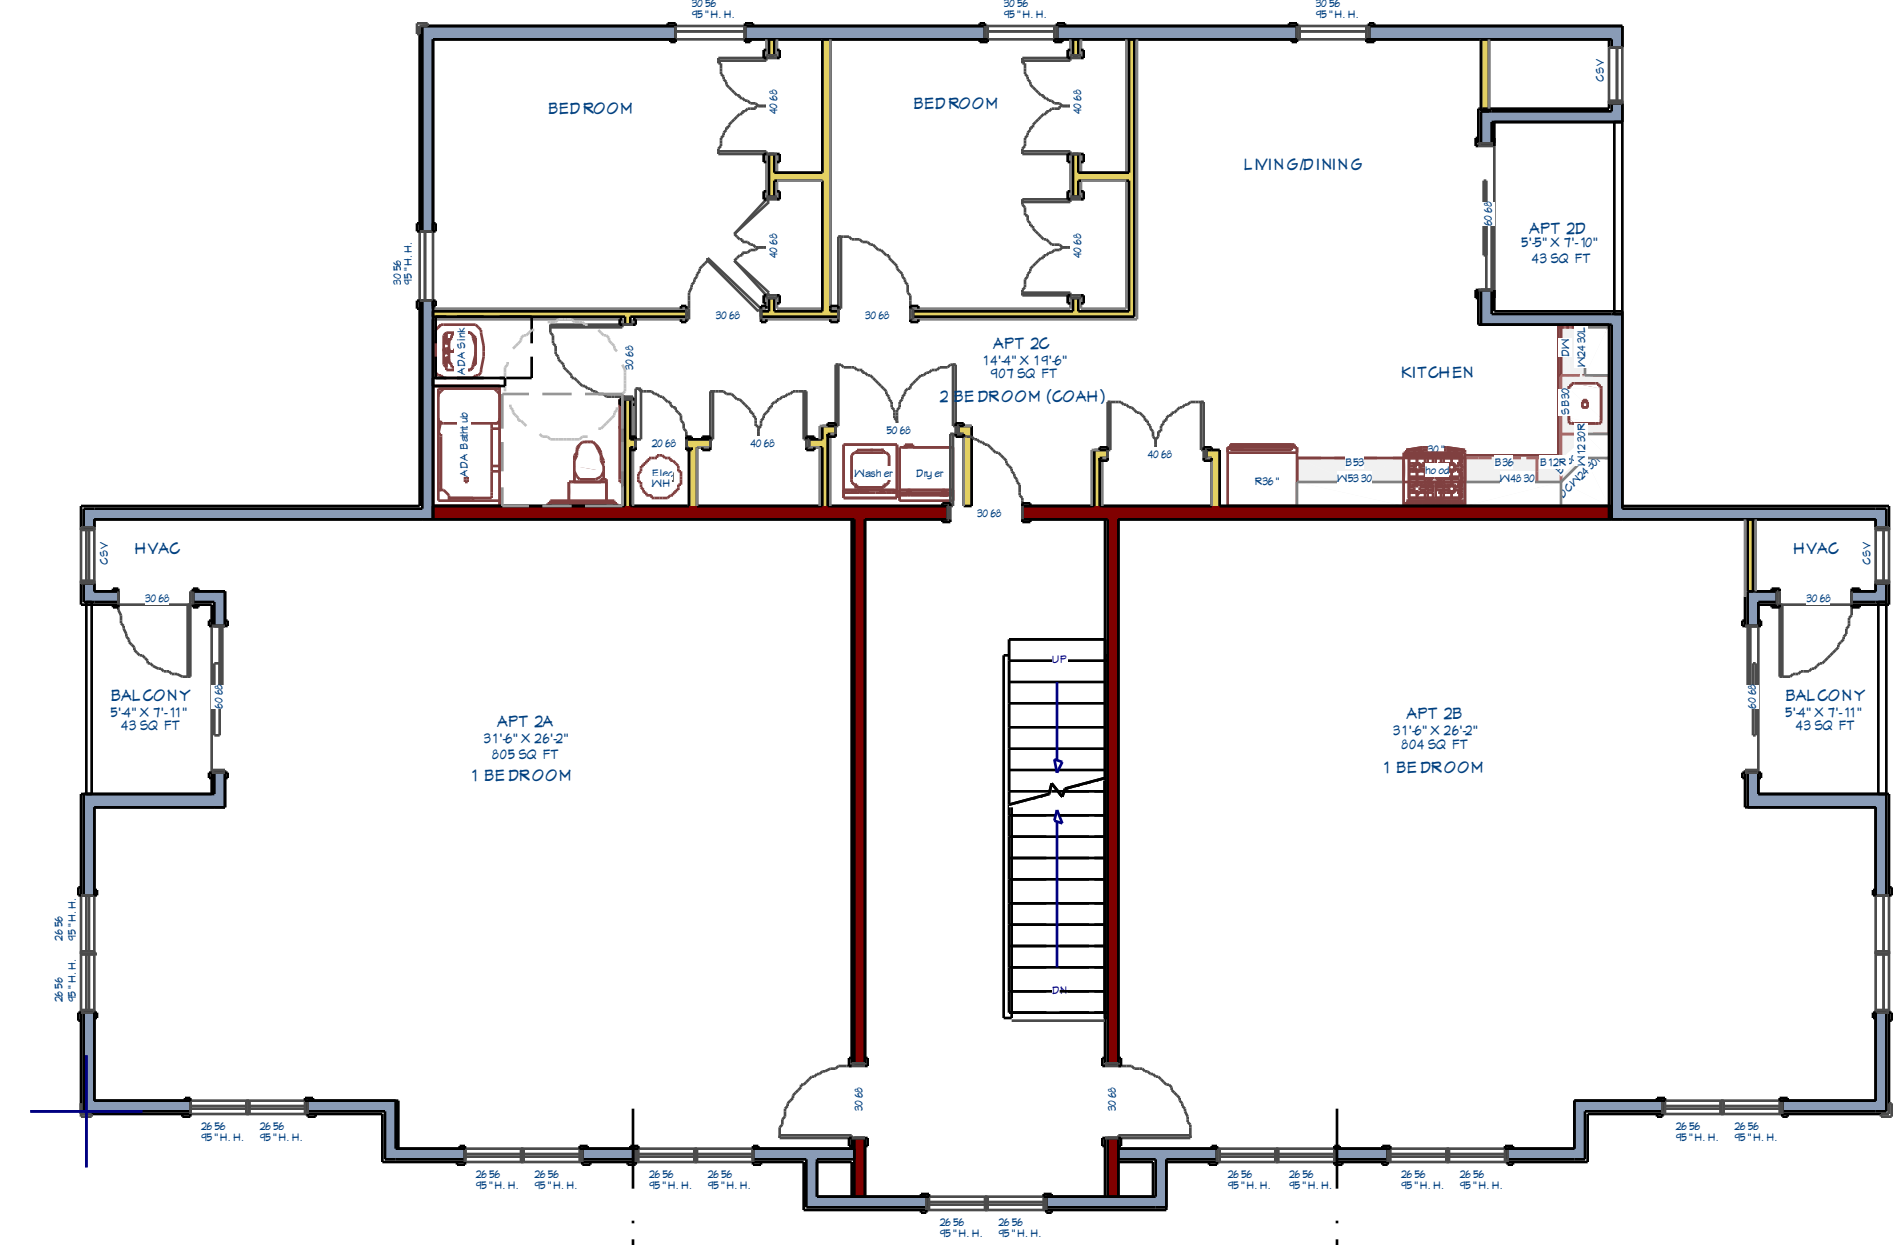

2nd Floor 1/8 in = 1 ft

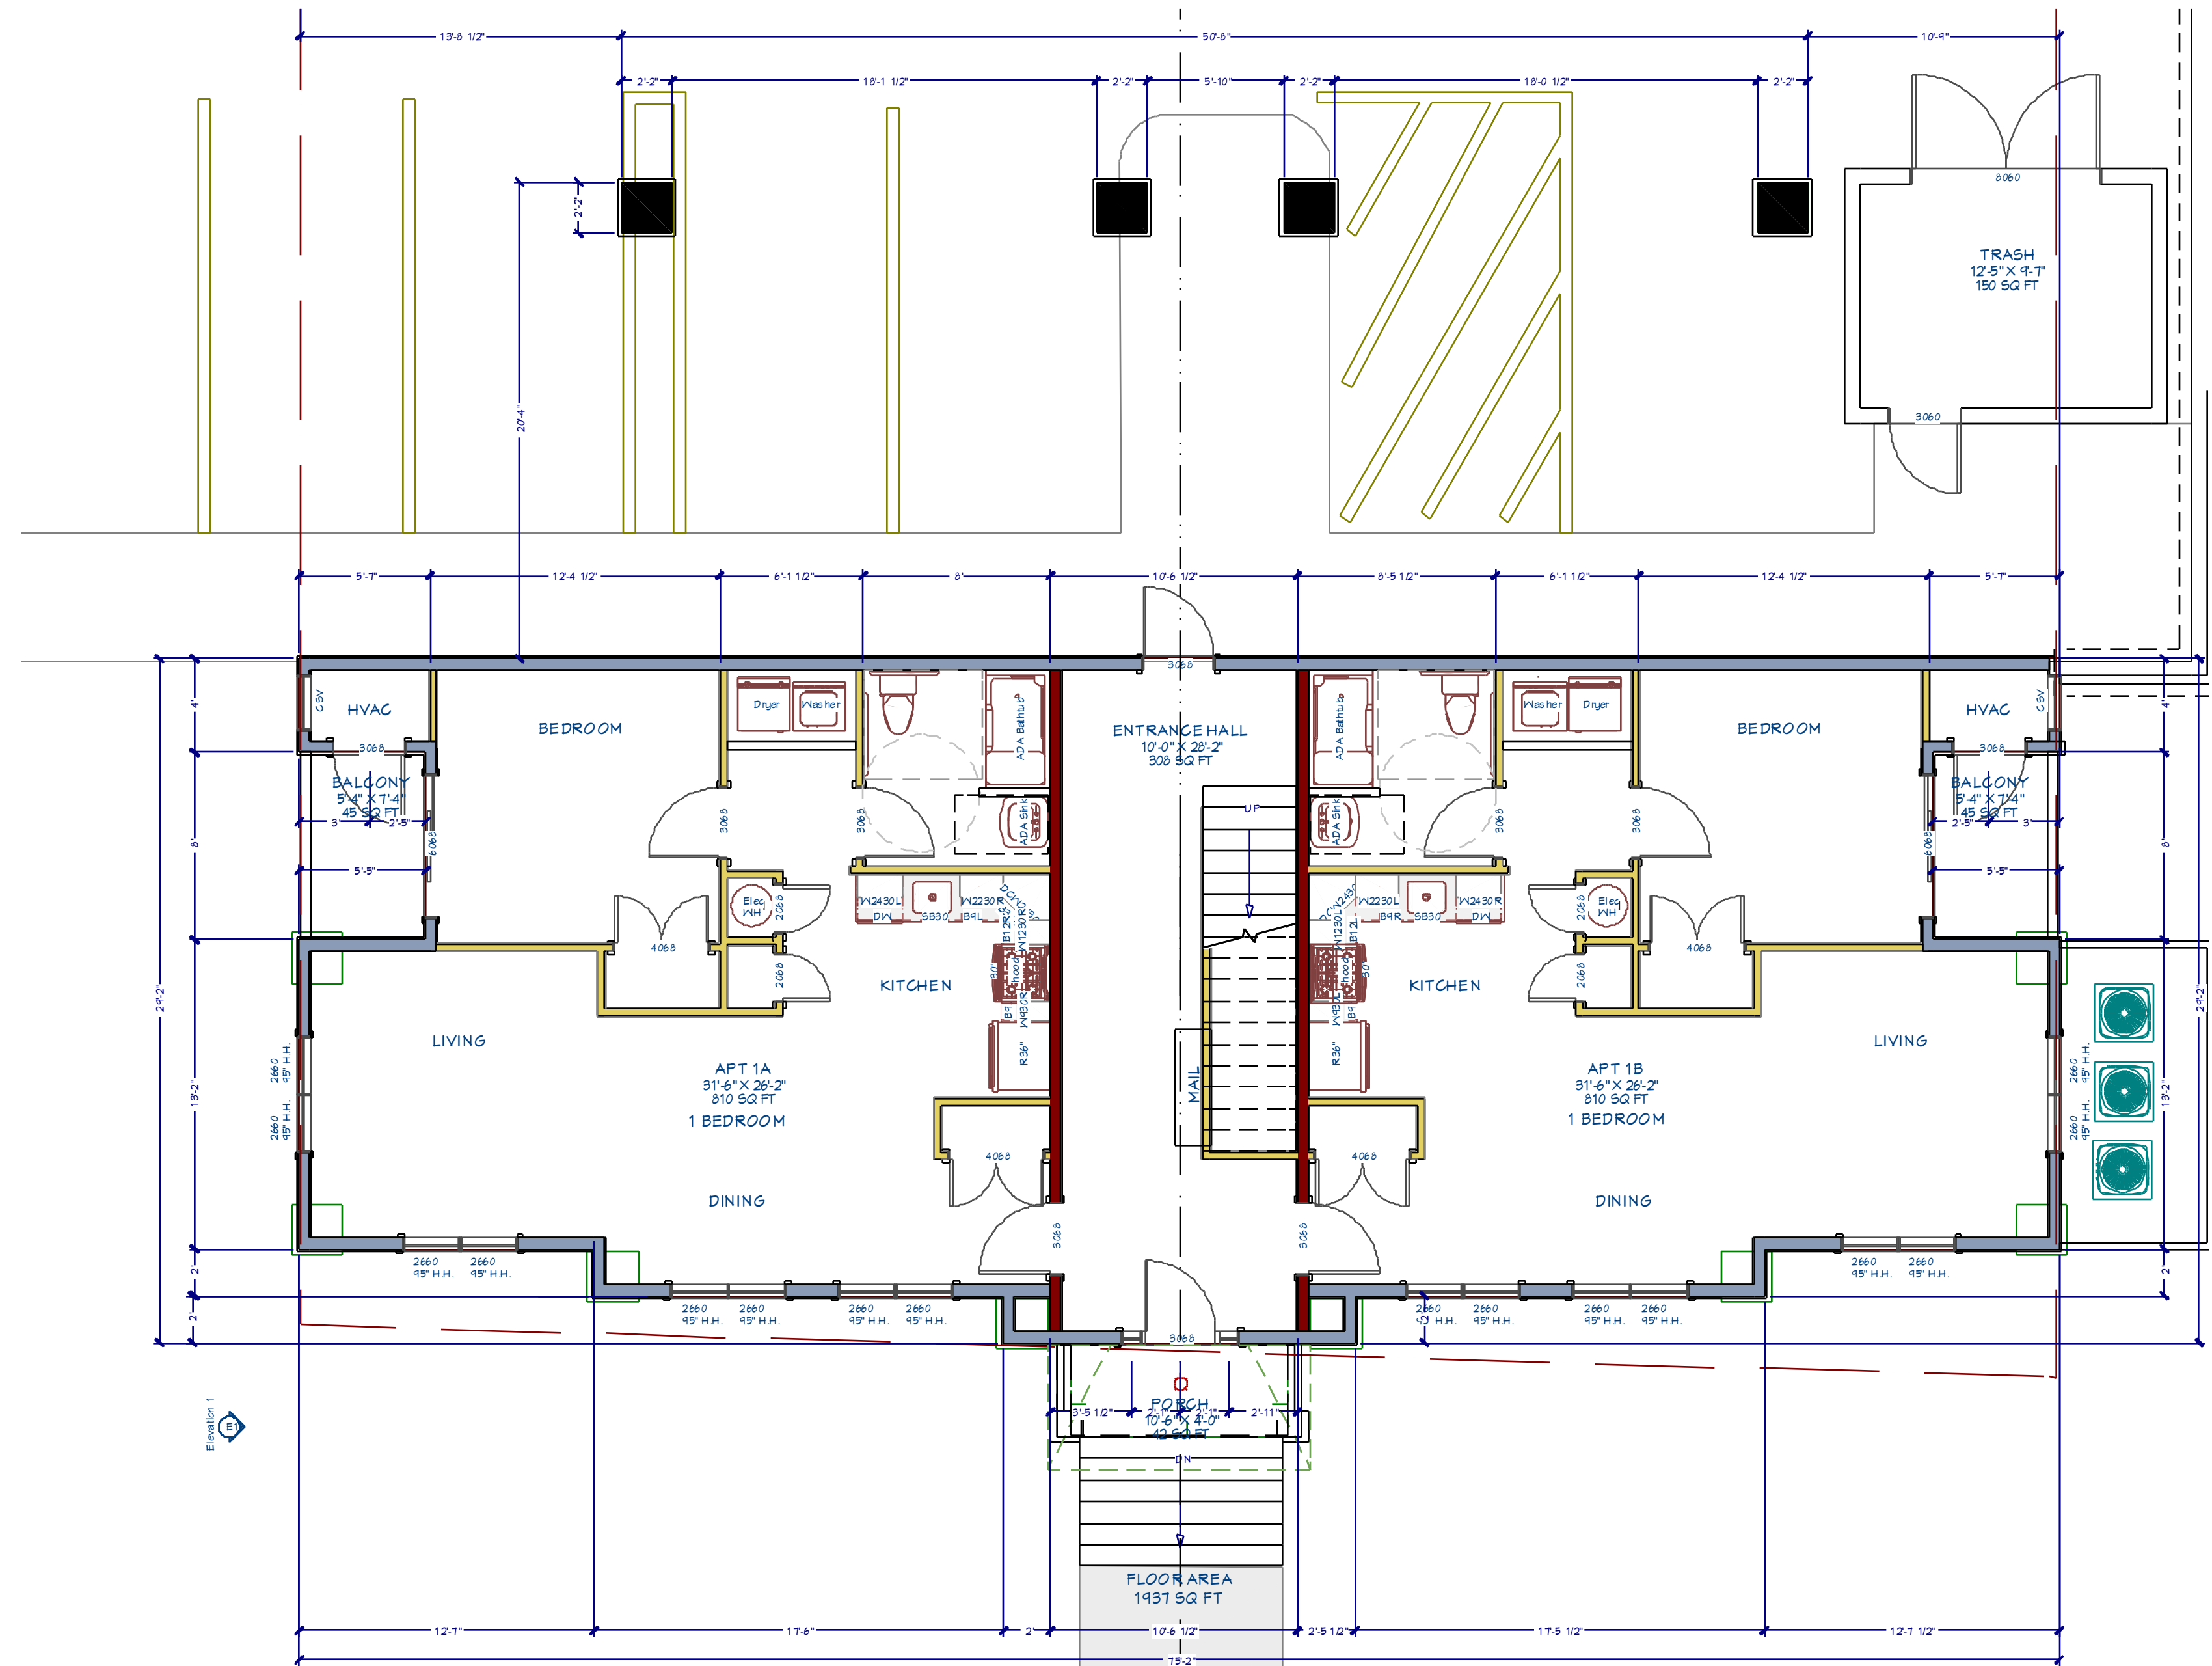

1st Floor 3/16 in = 1 ft

© COPYRIGHT NOTE

NO.	DESCRIPTION	BY	DATE
1			
2			
3			
4			
5			

Marcille Architecture
 505 Main Street
 Second Floor Metuchen NJ 08840
 (732) 662-5824 (F) 732-662-5826
 mark@marcille.com
 6th Ave Seaside Park, NJ 08752

PROJECT DESCRIPTION:
 A & G RENOVATIONS LLS
 464 NEW DURHAM ROAD
 METUCHEN, NJ 08840
 Job No. 20-033-434 New Durham



NJ LICENSE # 16478
 PA LICENSE # 40392

DATE:
 12.2.2020
SCALE:
 AS NOTED
SHEET:

A-3